
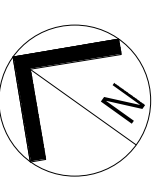


11/04/2018 10:07:00 AM

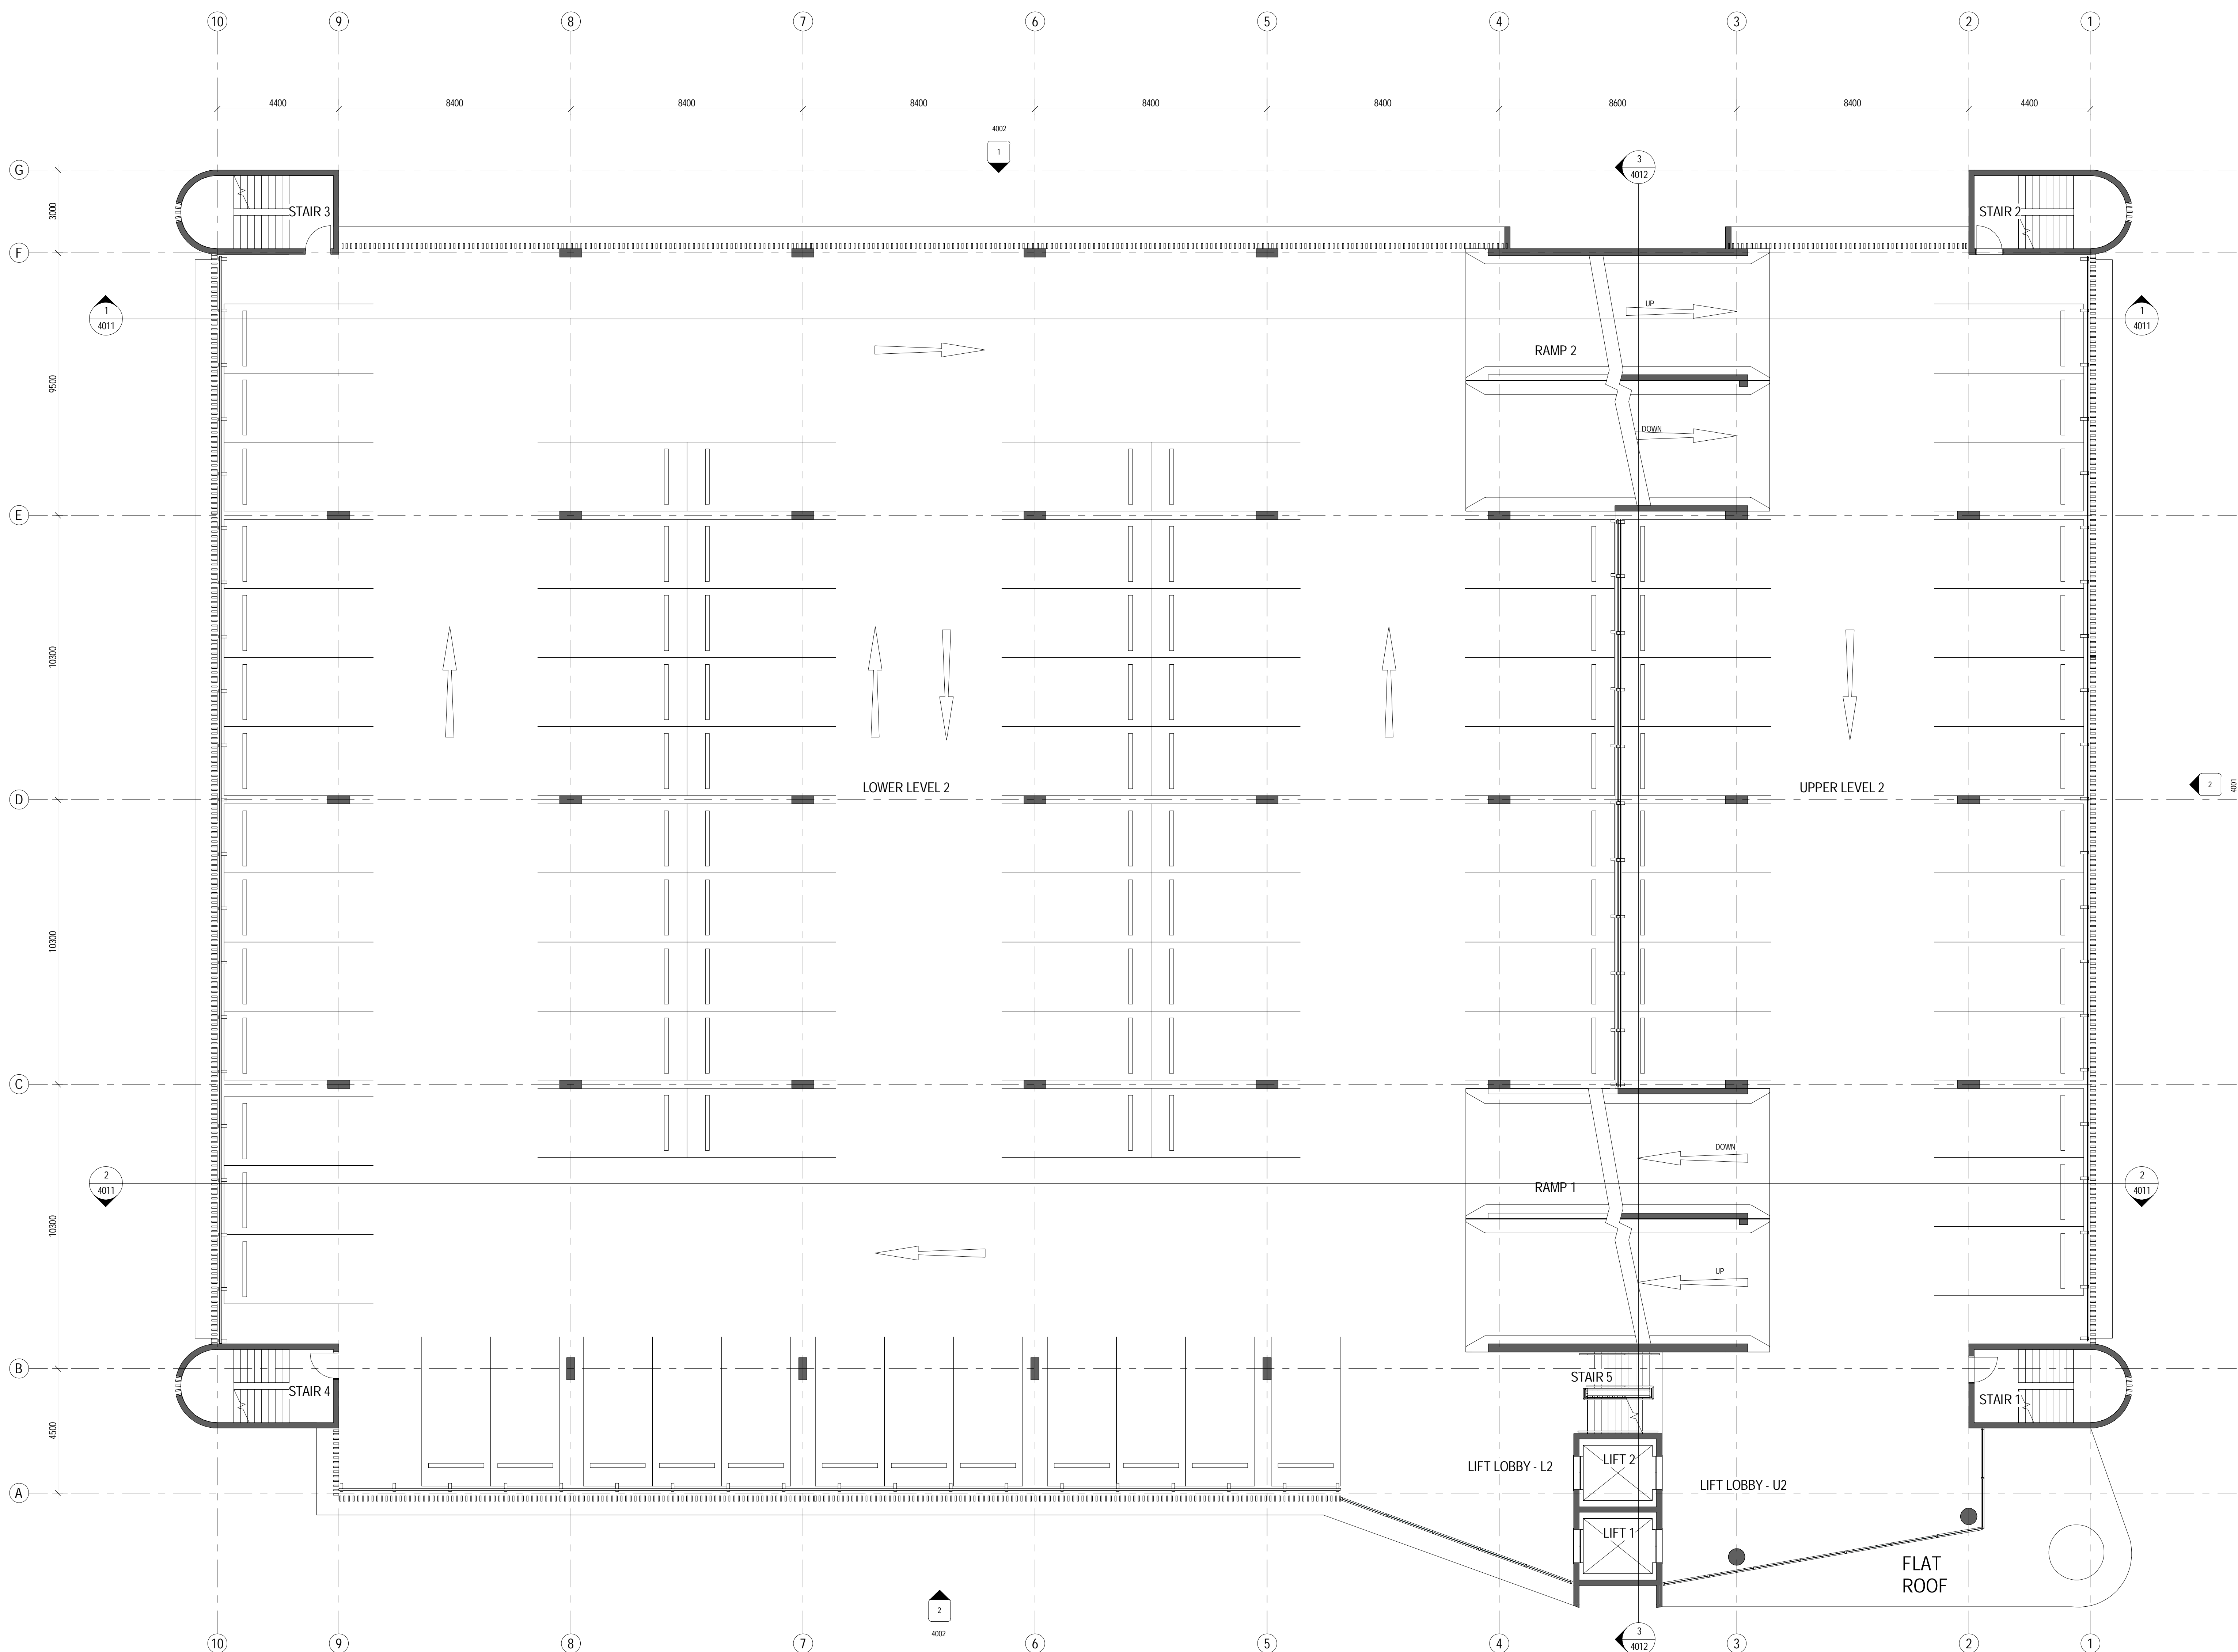

NOTES:  
TO BE READ IN CONJUNCTION WITH SERVICES DOCUMENTATION.  
ANY DISCREPANCY TO BE BROUGHT TO THE ATTENTION OF JACOBS.

REV	DATE	DESIGN	REVISED	APPROVED	AMENDMENT
4	12/04/2018	MW	WB		ISSUED FOR SSOA
3	29/03/2018	MW	WB		SCHEMATIC DESIGN ISSUE
2	16/03/2018	MW	WB		SCHEMATIC DESIGN DRAFT ISSUE
1	05/03/2018	MW	AC		FOR INFORMATION

CLIENT



LEVEL 7, 777 PACIFIC HIGHWAY  
NORTH SYDNEY  
NSW 2060  
AUSTRALIA

TEL: +61 2 9028 2100  
FAX: +61 2 9028 2010  
WEB: jacobsgroup.com

PROJECT  
**CONCORD HOSPITAL  
REDEVELOPMENT STAGE 1**

HOSPITAL ROAD  
CONCORD NSW 2139

TITLE  
**MULTI STORY CAR PARK  
FLOOR PLAN - LEVEL 2**

DRAWING STATUS	
<b>SCHEMATIC DESIGN</b>	
DRAWN MW	DRAWING CHECK WB
DESIGNED AC	DESIGN REVIEW CY
REVIEWED	DATE
APPROVED	DATE
SCALE 1 : 100	
DRAWING NO. IA064700-MSCP-AR-DRG-1502	REV 4