
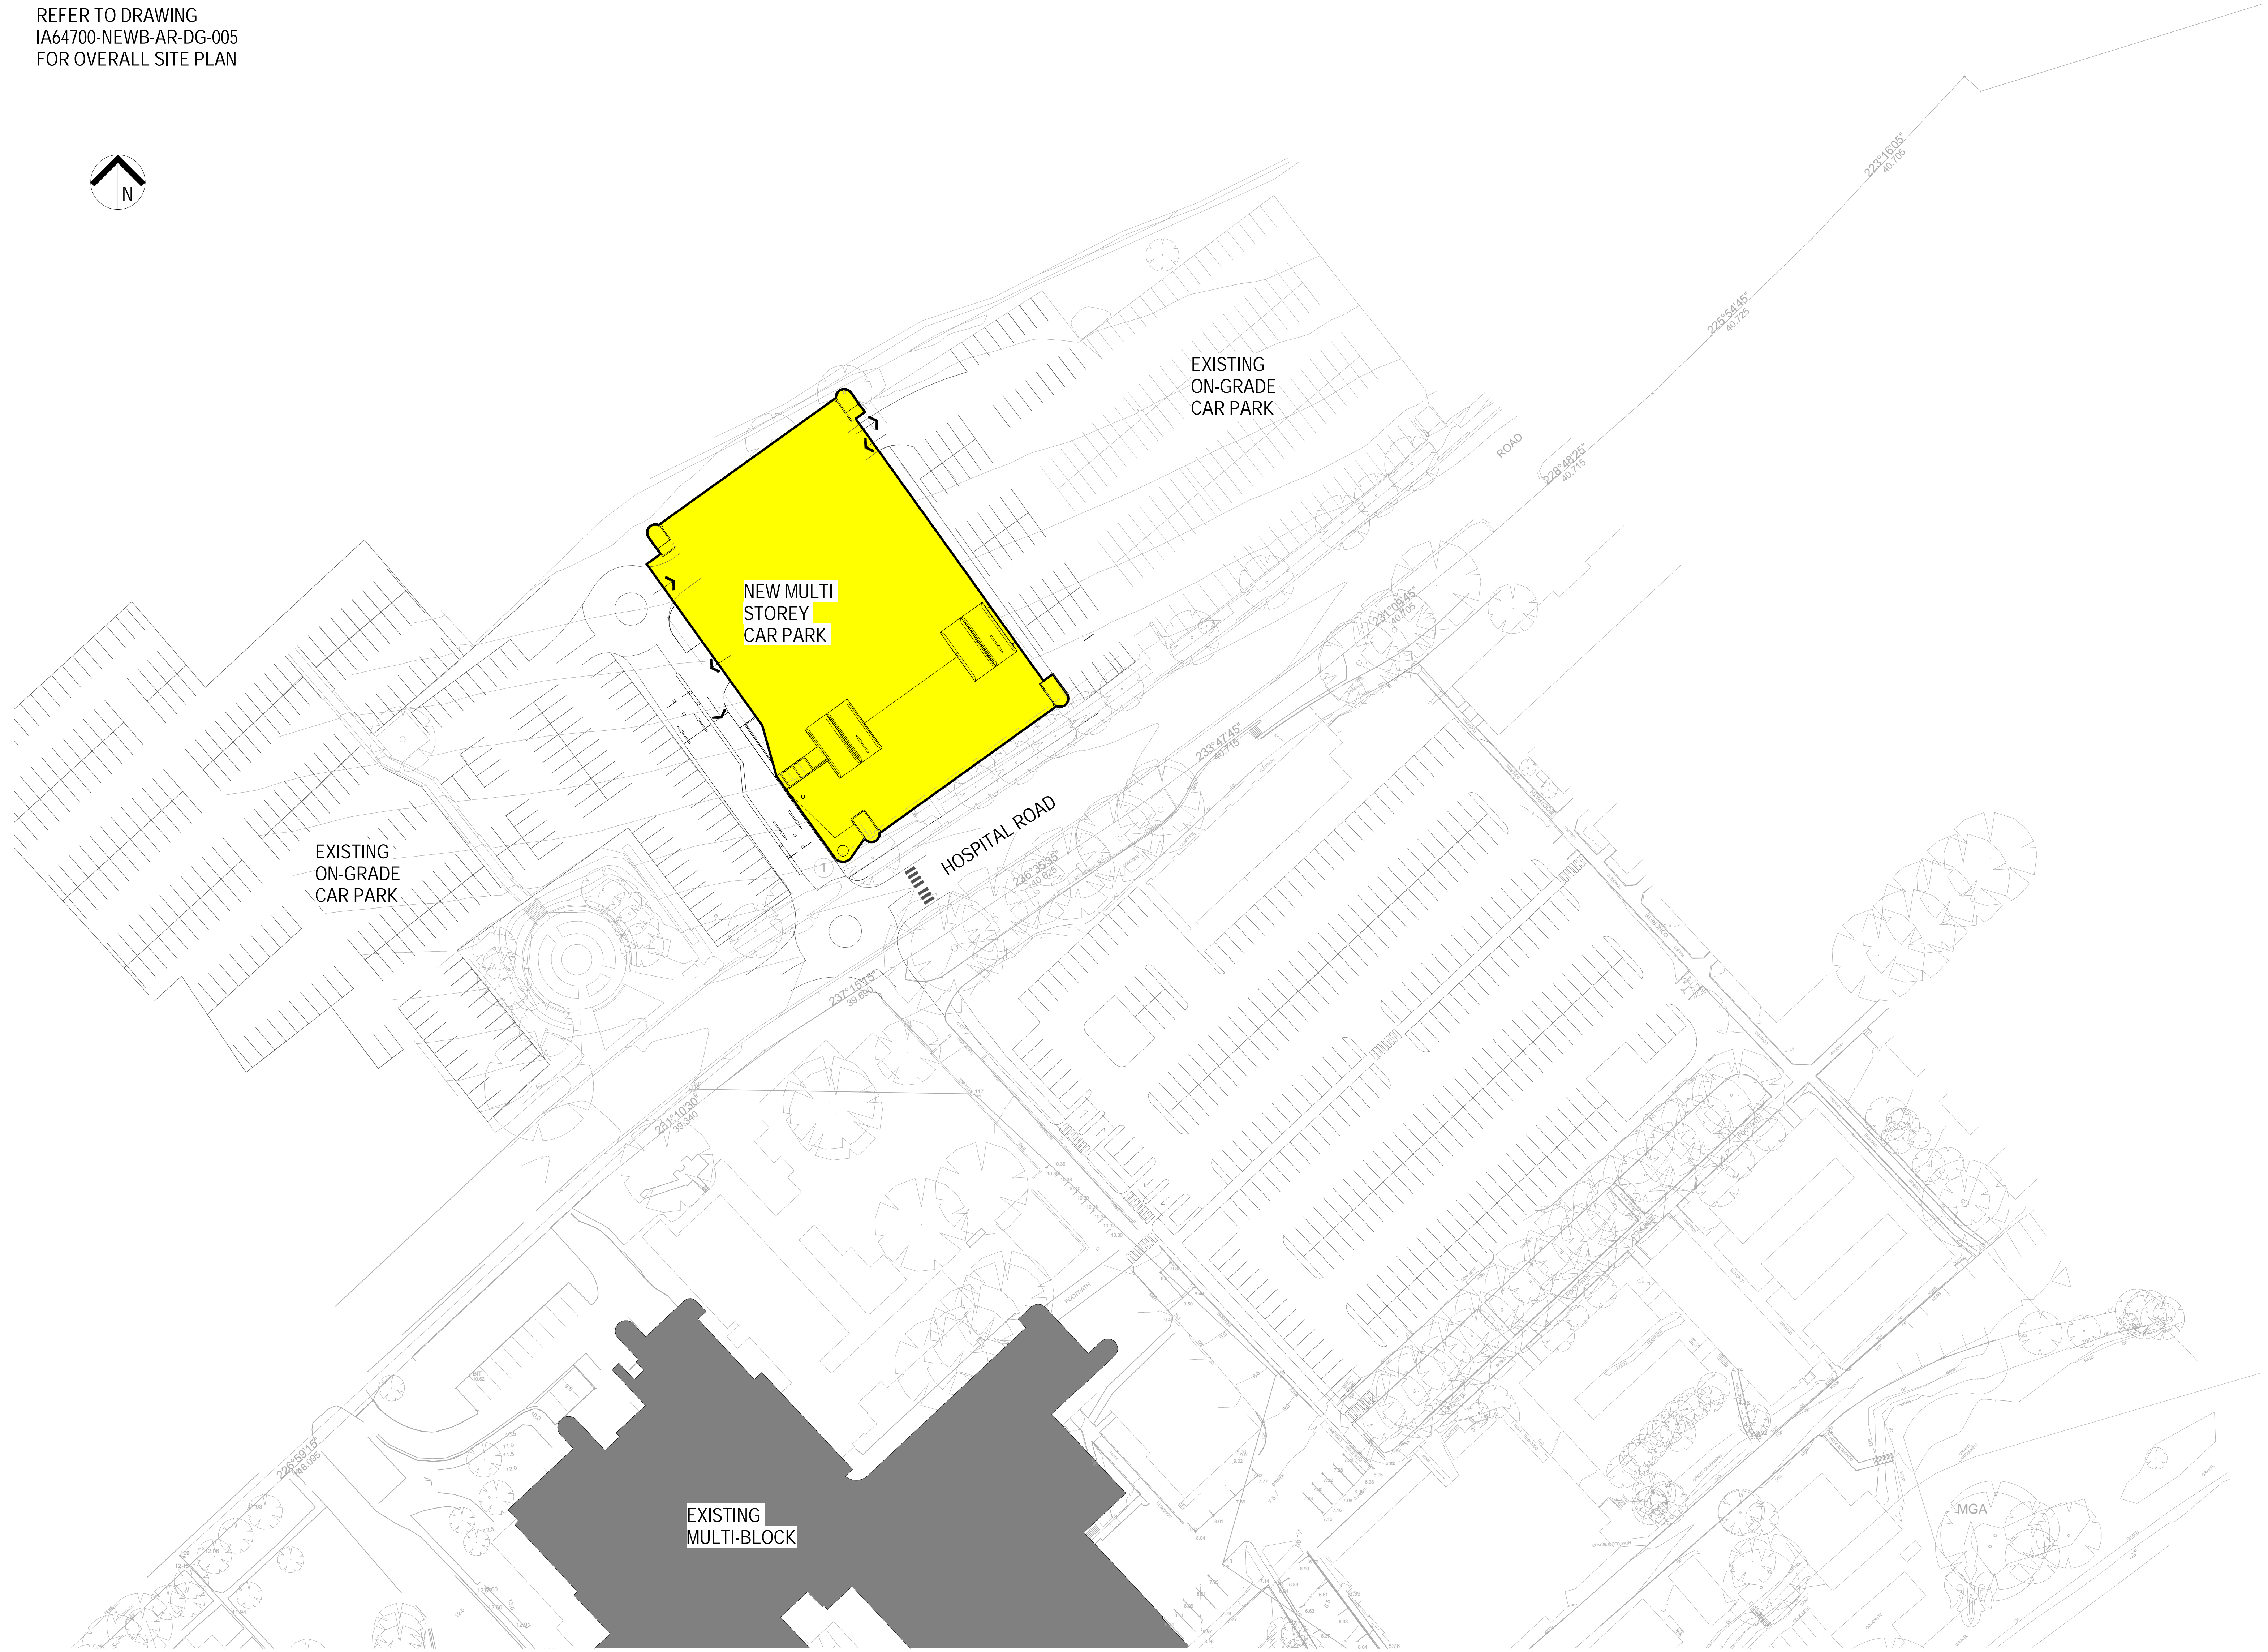


NOTE:
REFER TO DRAWING
IA64700-NEWB-AR-DG-005
FOR OVERALL SITE PLAN

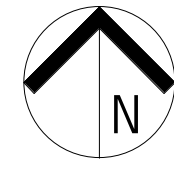

NOTES:
TO BE READ IN CONJUNCTION WITH SERVICES DOCUMENTATION.
ANY DISCREPANCY TO BE BROUGHT TO THE ATTENTION OF JACOBS.

REV	DATE	DESIGN	REVISED	APPROVED	AMENDMENT
5	12/04/2018	MW	WB		ISSUED FOR SSOA
4	29/03/2018	MW	WB		SCHEMATIC DESIGN DRAFT ISSUE
3	16/03/2018	MW	WB		SCHEMATIC DESIGN DRAFT ISSUE
2	05/03/2018	MW	AC		FOR INFORMATION
1	24/10/2017	MW	AC		FOR INFORMATION

KEY PLAN



LEVEL 7, 777 PACIFIC HIGHWAY
NORTH SYDNEY
NSW 2060
AUSTRALIA
TEL: +61 2 9028 2100
FAX: +61 2 9028 2110
WEB: jacobsgroup.com

PROJECT
**CONCORD HOSPITAL
REDEVELOPMENT STAGE 1**
HOSPITAL ROAD
CONCORD NSW 2139

TITLE
**MULTI STORY CAR PARK
PROPOSED SITE PLAN**

DRAWING STATUS
SCHEMATIC DESIGN

DRAWN MW	DRAWING CHECK WB
DESIGNED AC	DESIGN REVIEW CY
REVIEWED	DATE
APPROVED	DATE

SCALE
1 : 500

DRAWING NO.
IA064700-MSCP-AR-DRG-0101

REV
5