



1 IPU 2 - EAST ELEVATION
15B2 1:200

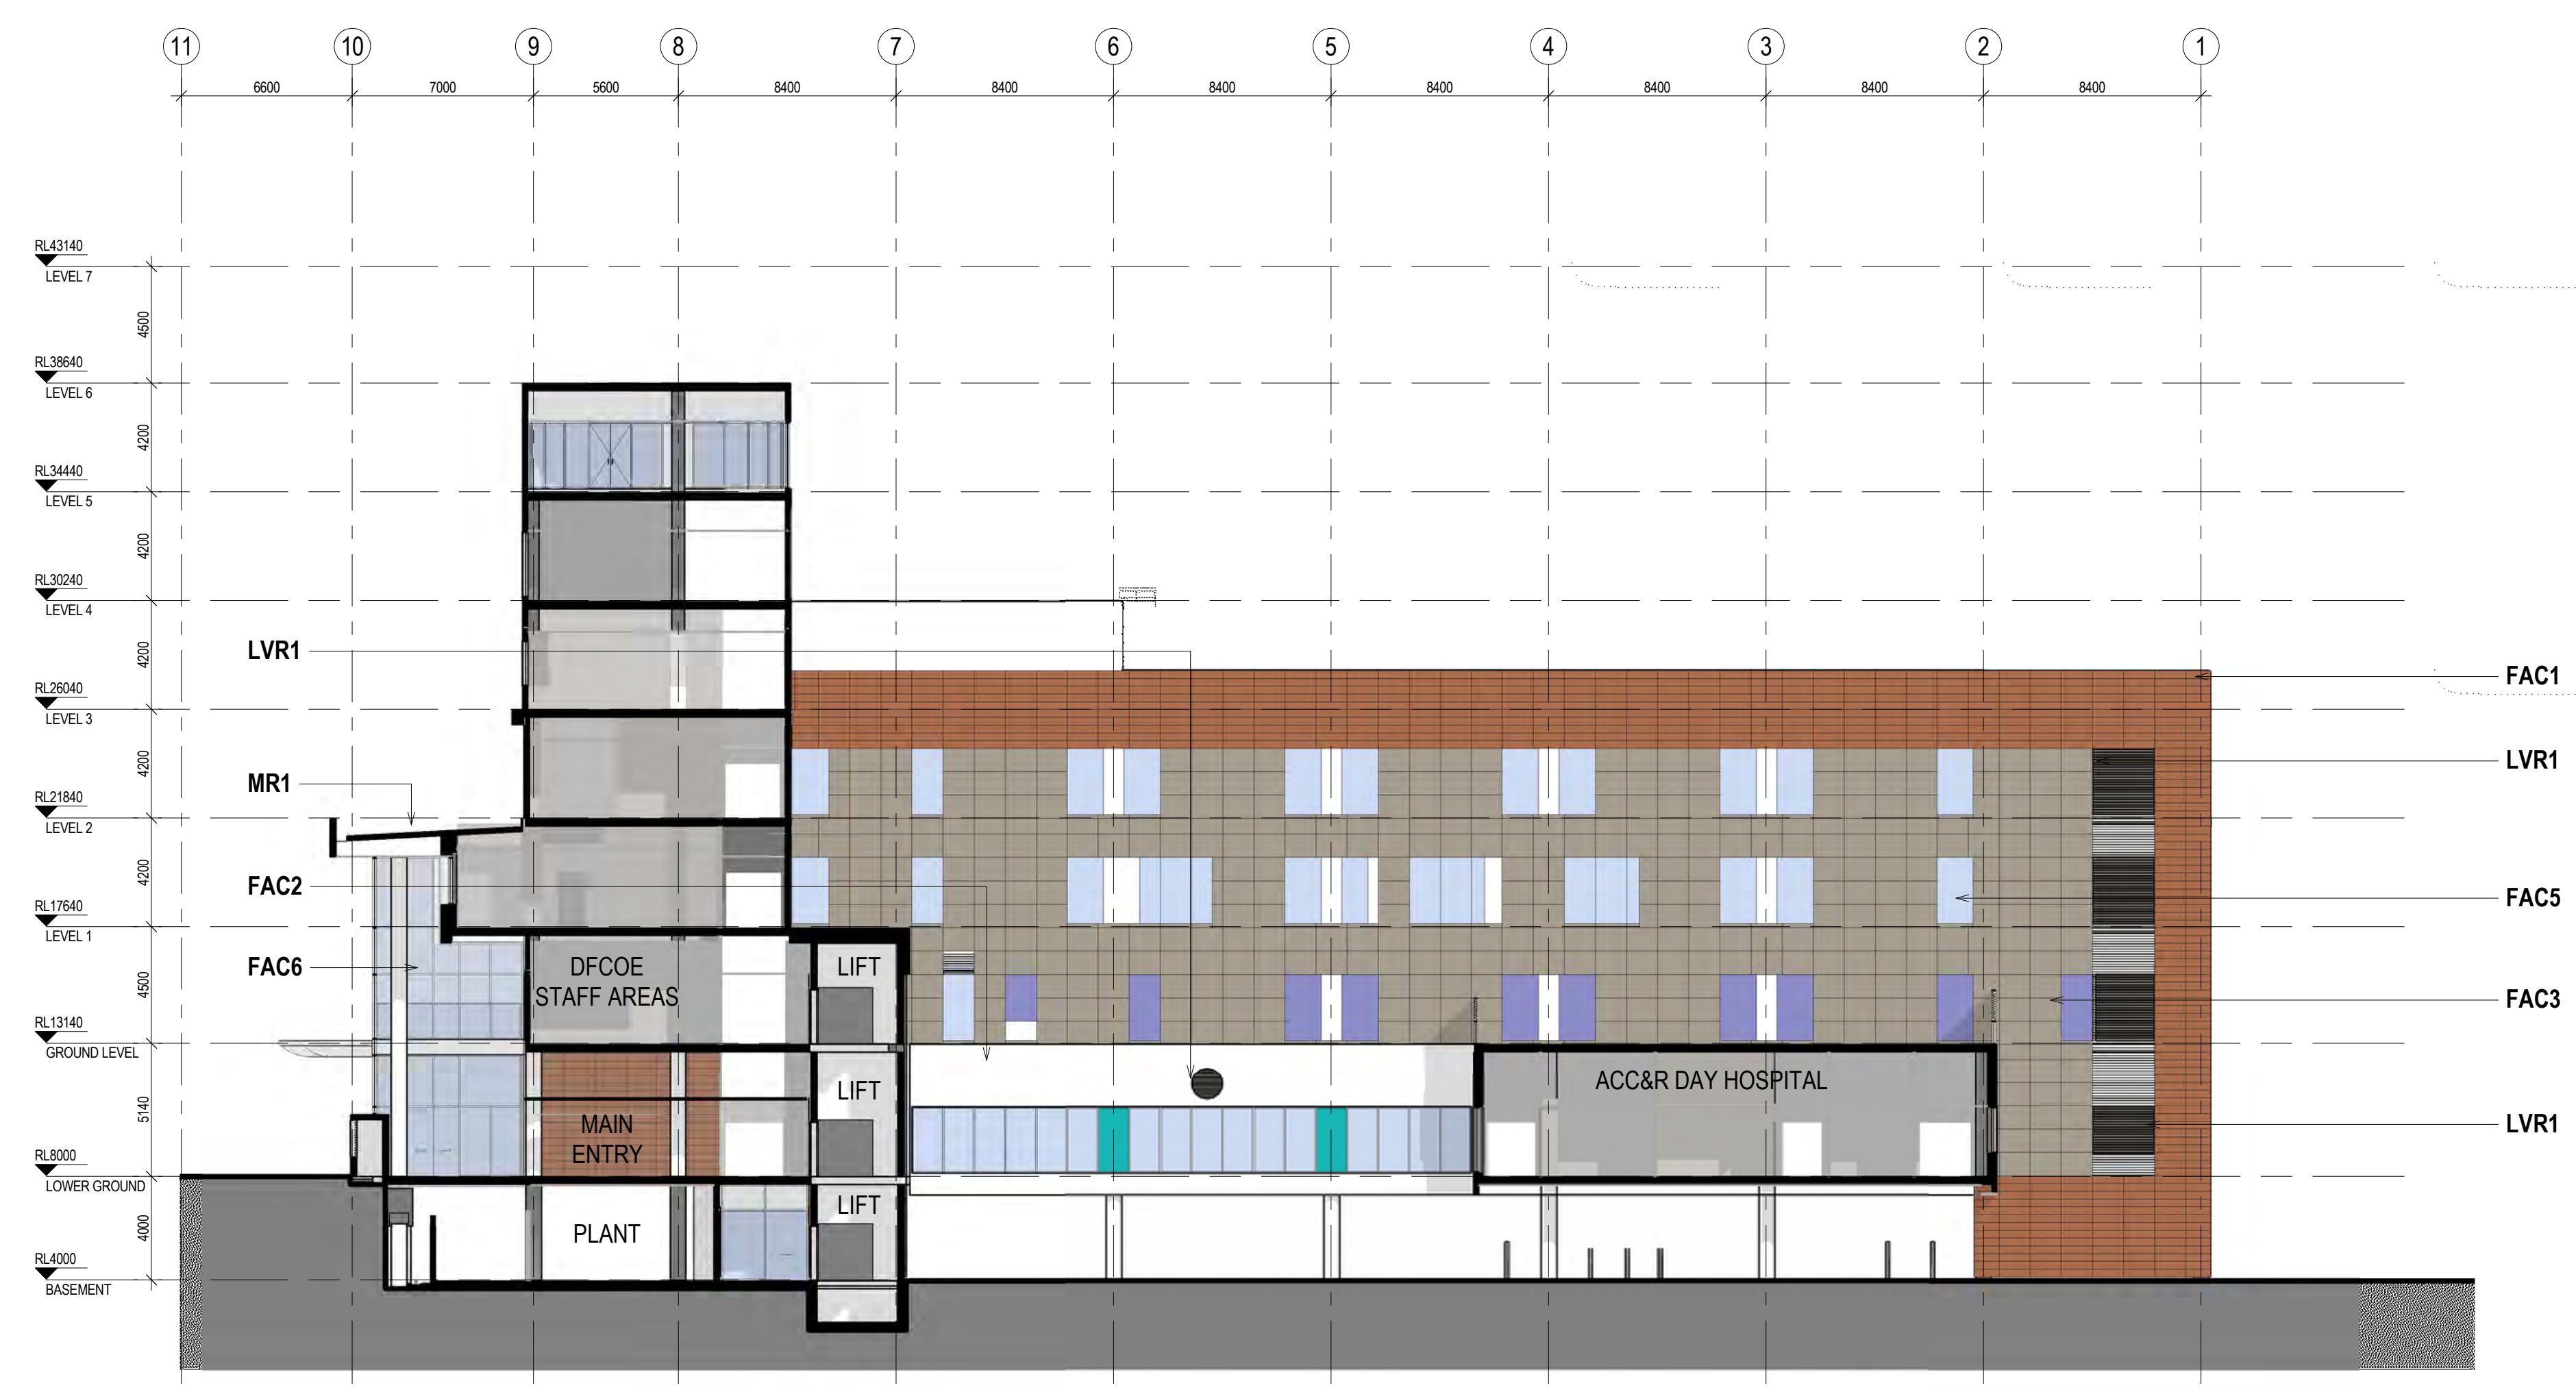

2 IPU 3 - WEST ELEVATION
15B2 1:200

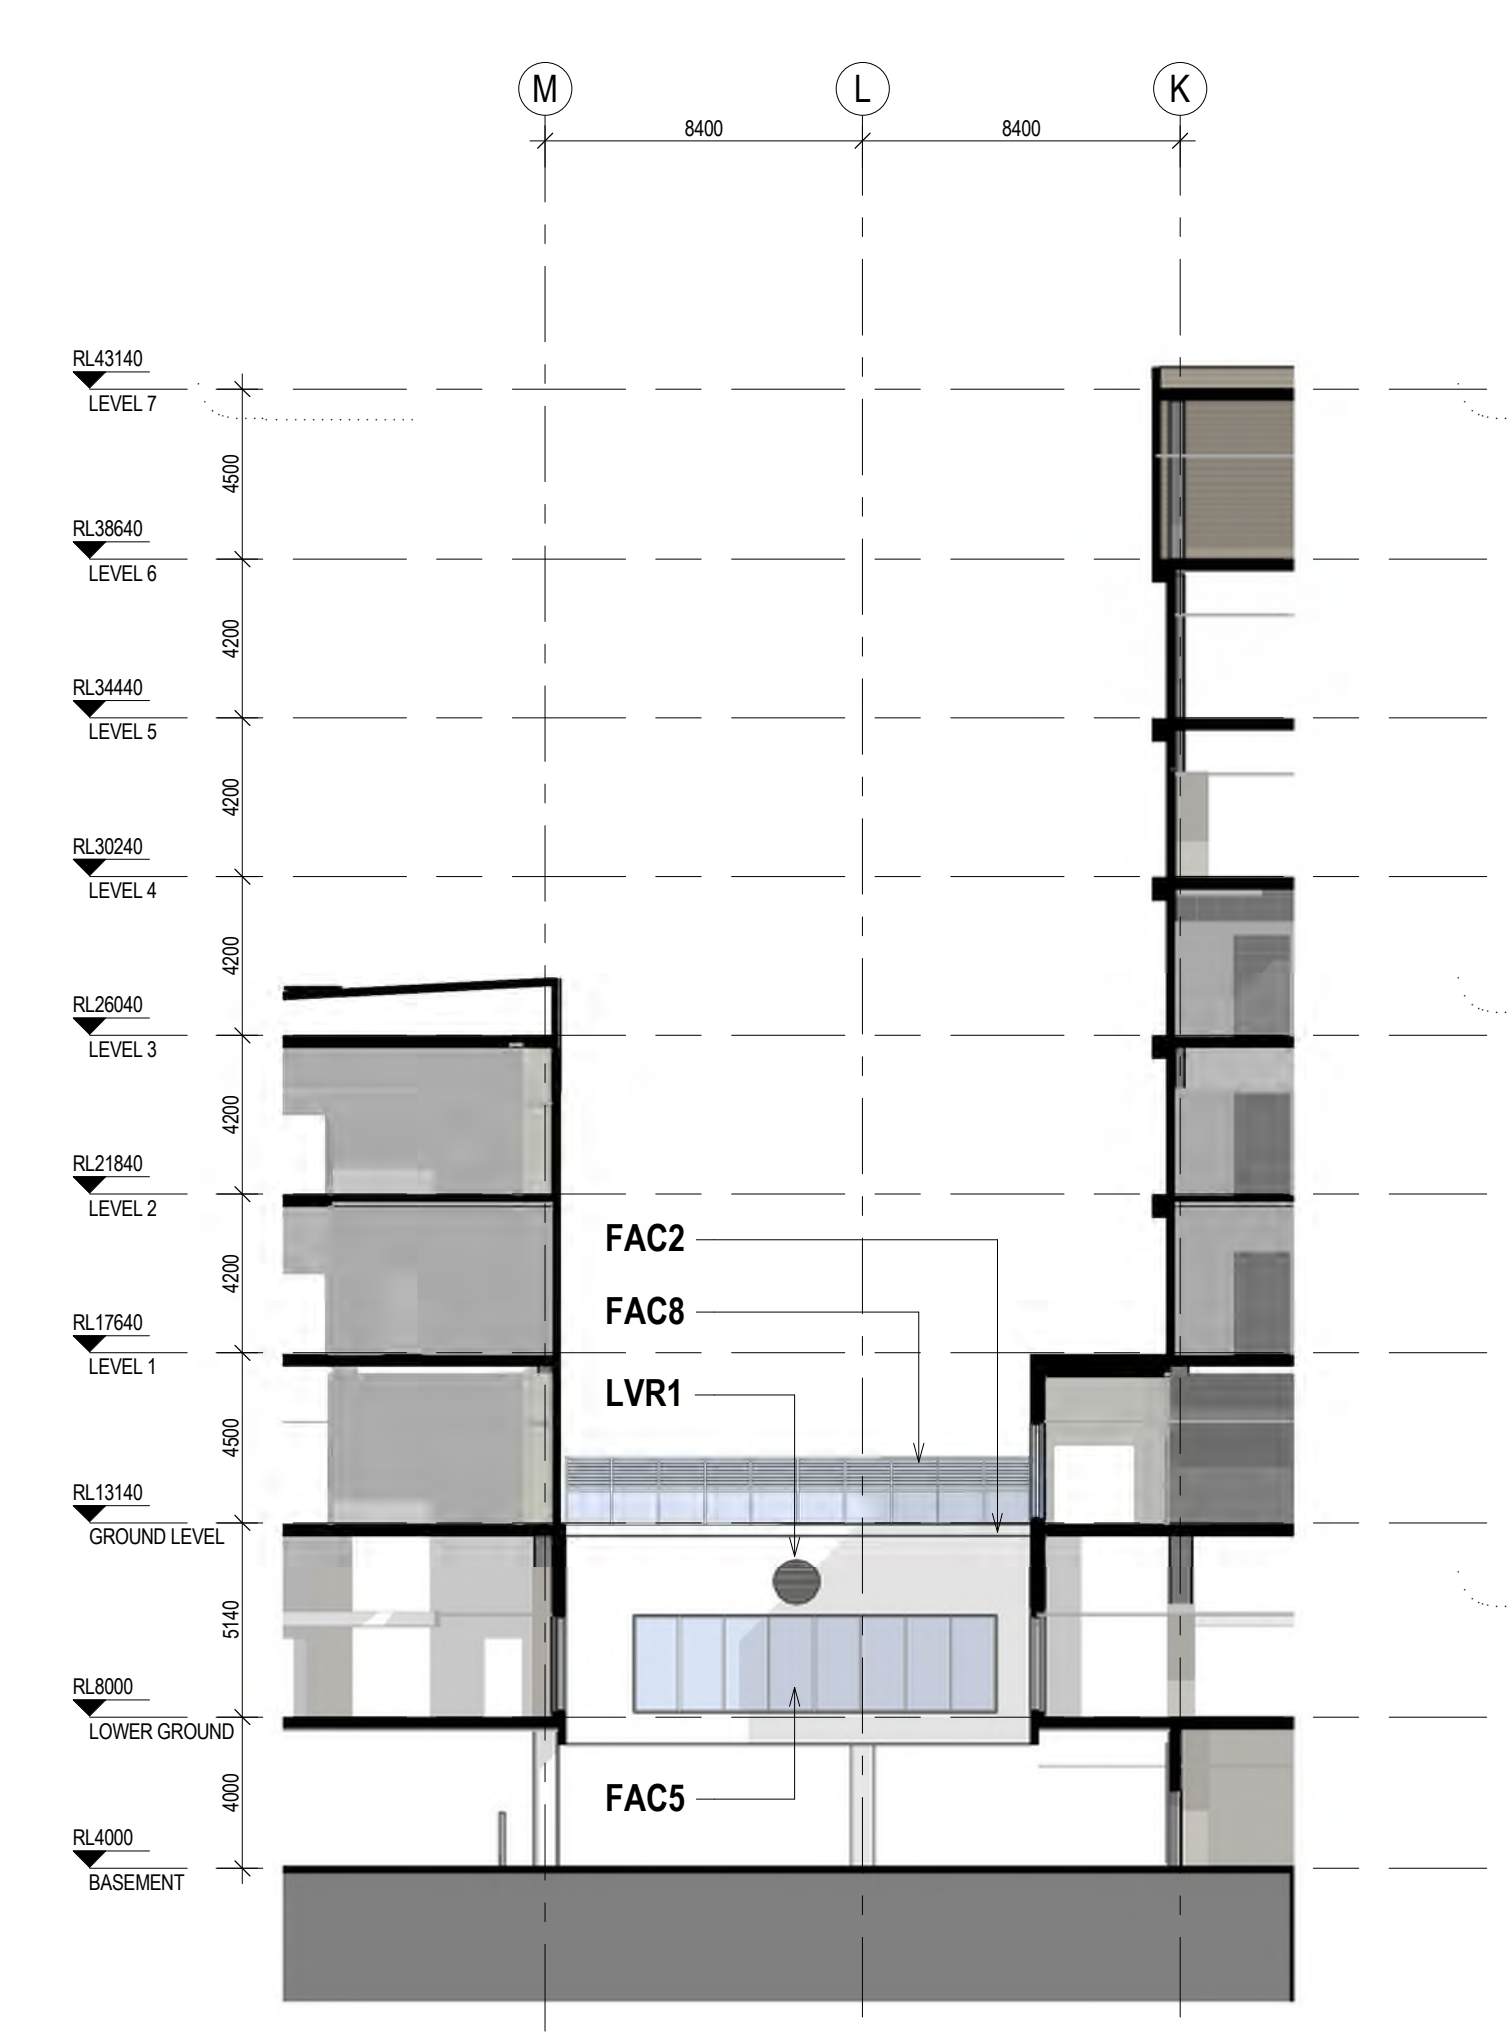


3 IPU 3 - NORTH ELEVATION
02 1:200

NOTES:
TO BE READ IN CONJUNCTION WITH SERVICES, STRUCTURAL & CIVIL DOCUMENTATION. ANY DISCREPANCY TO BE BROUGHT TO THE ATTENTION OF JACOBS.

ELEVATION LEGEND:

- FAC1 TERRACOTTA CLADDING
- FAC2 ACRYLIC RENDER FACADE SYSTEM (STO)
- FAC3 ALUMINIUM NON-COMPOSITE CLADDING
- FAC5 FRAMED GLAZING (WHITE / TURQUOISE / GREY DENOTES COLOURBACK PANEL)
- FAC6 CURTAIN WALL GLAZING, EXTRUDED ALUMINIUM FRAME (WHITE DENOTES COLOURBACK PANEL)
- FAC7 CURTAIN WALL (CURVED TRANSOMS + GLAZING) VERTICALS: SILICONE/UNCAPPED HORIZONTALS: CAPPED
- FAC8 FIXED GLASS BALUSTRADE SCREEN WITH HIGH LEVEL CLEAR GLASS OPERABLE LOUVRES
- FAC9 FRAMELESS FIXED GLAZING
- FAC10 METAL SHEET CLADDING (COLORBOND)
- FR1 FLAT ROOF, MEMBRANE WITH SELECT PAVERS/BALLAST
- MR1 METAL ROOF SHEETING WITH 100mm INSULATION ROOF RAISERS
- LVR1 HORIZONTAL LOUVRES

REV	DATE	ISSUED BY	APPD	AMENDMENT
14	13.07.18	BY WB		ISSUED FOR COORDINATION
13	22.06.18	BY WB		MAIN WORKS 70% SD ISSUE
12	12.04.18	BY WB		ISSUED FOR SDA
11	29.03.18	MW/EF/ST/MS/AY/LVD		SCHEMATIC DESIGN ISSUE
10	16.03.18	MW/EF/ST/MS/AY/LVD		SCHEMATIC DESIGN DRAFT ISSUE
9	23.02.18	MW/EF/ST/MS/AY/LVD		MAIN WORKS 70% SD ISSUE
8	10.11.17			COMBINED STAGE 1A & 1B UPDATE
7	15.02.17	GA CY		SCHEME DESIGN UPDATE
6	01.07.16	GA CY		100% SCHEME DESIGN FINAL ISSUE
5	17.06.16	JS CY		100% SCHEME DESIGN ISSUE
4	10.06.16	AF CY		SCHEME DESIGN DRAFT ISSUE
3	10.06.16	JS CY		SCHEME DESIGN DRAFT ISSUE

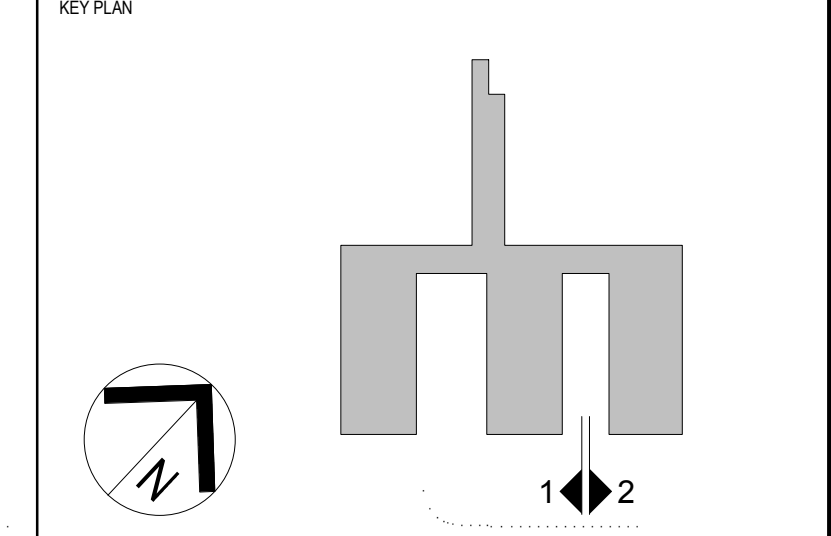

LEVEL 7, 177 PACIFIC HIGHWAY
NORTH SYDNEY
NSW 2060
AUSTRALIA

TEL: +61 2 9628 2100
FAX: +61 2 9628 2010
WEB: jacobsc.com

PROJECT
**CONCORD HOSPITAL
REDEVELOPMENT STAGE 1**

HOSPITAL ROAD
CONCORD NSW 2139

TITLE
**ELEVATION - IPU 2 EAST & IPU 3
WEST**

DESIGN DEVELOPMENT

DRAWN MW/BY	DRAWING CHECK PC/WB
DESIGNED AC/DG	DESIGN REVIEW CY
REVIEWED	DATE
APPROVED	DATE
SCALE 1:200	
PROJECT NO. IA064700	DRAWING NO. NEWB-AR-DRG-7004
REV	REV

13/07/2018 6:37:46 PM