


1 EAST ELEVATION  
1 : 100

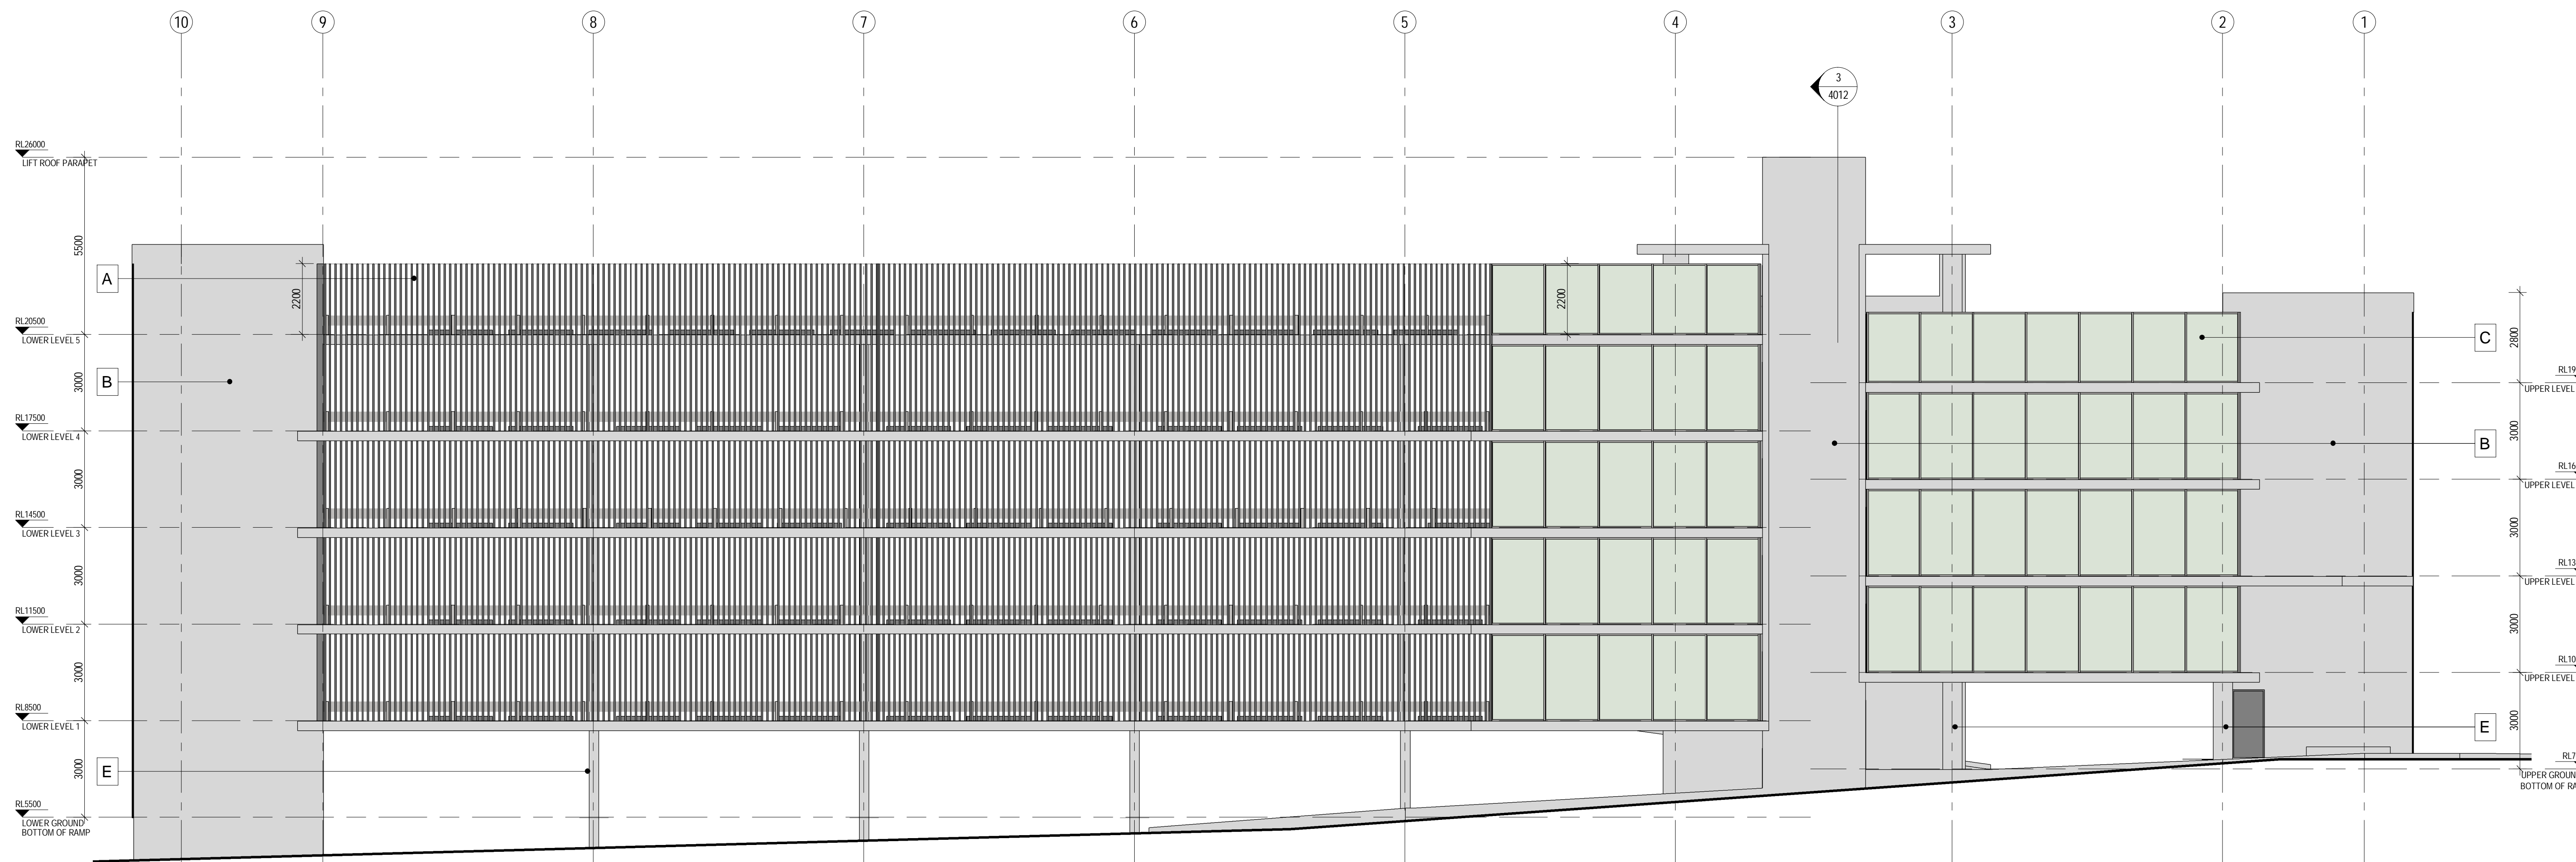

2 WEST ELEVATION  
1 : 100

NOTES:  
TO BE READ IN CONJUNCTION WITH SERVICES DOCUMENTATION.  
ANY DISCREPANCY TO BE BROUGHT TO THE ATTENTION OF JACOBS.

- LEGEND
- A TIMBER-LOOK ALUMINIUM VERTICAL BATTENS.
  - B OFF-WHITE PAINTED OFF FORM CONCRETE.
  - C LAMINATED CLEAR GLAZING
  - D BOLLARDS
  - E OFF FORM CONCRETE COLUMNS
  - F CRASH BARRIERS
  - G GALVANISED CABLE BALUSTRADING/BARRIERS.
  - H BOOM GATES.
  - I BIKE RACKS.
  - J TICKET MACHINES.
  - K BOLLARD LIGHTING.
  - L GALVANISED HANDRAILS.
  - M SIGNAGE.

REV	DATE	DESIGN	REV'D	APP'D	AMENDMENT
4	12/04/2018	MM	WB		ISSUED FOR SSOA
3	29/03/2018	MM	WB		SCHEMATIC DESIGN ISSUE
2	16/03/2018	MM	WB		SCHEMATIC DESIGN DRAFT ISSUE
1	05/03/2018	MM	AC		FOR INFORMATION

KEY PLAN



LEVEL 7, 177 PACIFIC HIGHWAY  
NORTH SYDNEY  
NSW 2060  
AUSTRALIA  
TEL: +61 2 9008 2100  
FAX: +61 2 9028 2010  
WEB: jacobsgroup.com

PROJECT  
CONCORD HOSPITAL  
REDEVELOPMENT STAGE 1

HOSPITAL ROAD  
CONCORD NSW 2139

TITLE  
MULTI STORY CAR PARK  
ELEVATION - EAST & WEST

DRAWING STATUS  
SCHEMATIC DESIGN

DRAWN MM	DRAWING CHECK WB
DESIGNED AC	DESIGN REVIEW CY
REVIEWED	DATE
APPROVED	DATE

SCALE  
As indicated

DRAWING NO.  
IA064700-MSCP-AR-DRG-4002

REV  
4