


NOTES:
 TO BE READ IN CONJUNCTION WITH SERVICES, STRUCTURAL & CIVIL DOCUMENTATION. ANY DISCREPANCY TO BE BROUGHT TO THE ATTENTION OF JACOBS.

- LEGEND:**
- BOUNDARY LINE
 - XX EXISTING BUILDINGS BUILDING NUMBER
 - ENGINEERING/PLANT
 - TRAVEL - STAFF
 - TRAVEL - PUBLIC
 - CLINICAL AREA
 - ADMIN AREA
 - SUPPORT/ BACK OF HOUSE
 - SHARED AREA
 - LINKS/TUNNEL/ BRIDGE/HOSP ST
 - SHELL AREA
 - REFURBISHMENT

REV	DATE	BY	CHKD	APPD	DESCRIPTION
9	22.08.18	BY	WB		MAIN WORKS 70% DD ISSUE
8	12.04.18	BY	WB		ISSUED FOR SSQA
7	29.03.18	MW/EF BY/MS JAT/VD	WB		SCHEMATIC DESIGN ISSUE
6	16.03.18	MW	WB		SCHEMATIC DESIGN DRAFT ISSUE
5	26.05.16	JS	CY		SHELLED AREAS SHOWN
4	13.05.16	JS/CA	CY		SCHEME DESIGN FROZEN BACKGROUNDS
3	15.04.16	JS	CY		70% SCHEME DESIGN ISSUE
2	23.03.16	JS	CY		UPDATES FOR CONSULTANT ISSUE
1	11.03.16	JS	CY		PRELIMINARY ISSUE

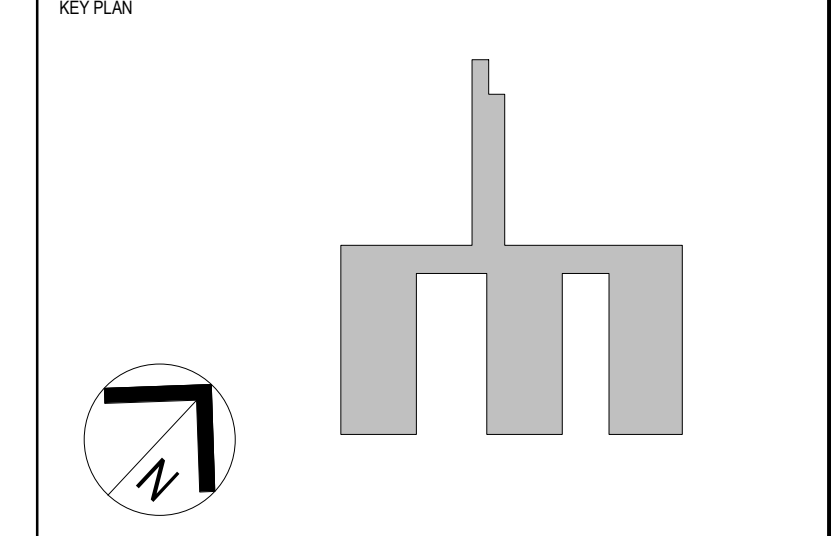

LEVEL 7, 177 PACIFIC HIGHWAY
 NORTH STONEY
 NSW 2158
 AUSTRALIA
 TEL: +61 2 9528 2100
 FAX: +61 2 9528 2010
 WEB: jacobs.com

PROJECT
CONCORD HOSPITAL REDEVELOPMENT STAGE 1
 HOSPITAL ROAD
 CONCORD NSW 2139

TITLE
OVERALL PLAN - LOWER GROUND

DRAWING STATUS

SCHEMATIC DESIGN

DRAWN: GA/MW/M/EF	DRAWING CHECK: WB
DESIGNED: AC/DG	DESIGN REVIEW: CY
REVIEWED:	DATE:
APPROVED:	DATE:
SCALE: 1 : 400	
PROJECT NO: IA064700	DRAWING NO: NEWB-AR-DRG-0051
REV	9