


EXISTING

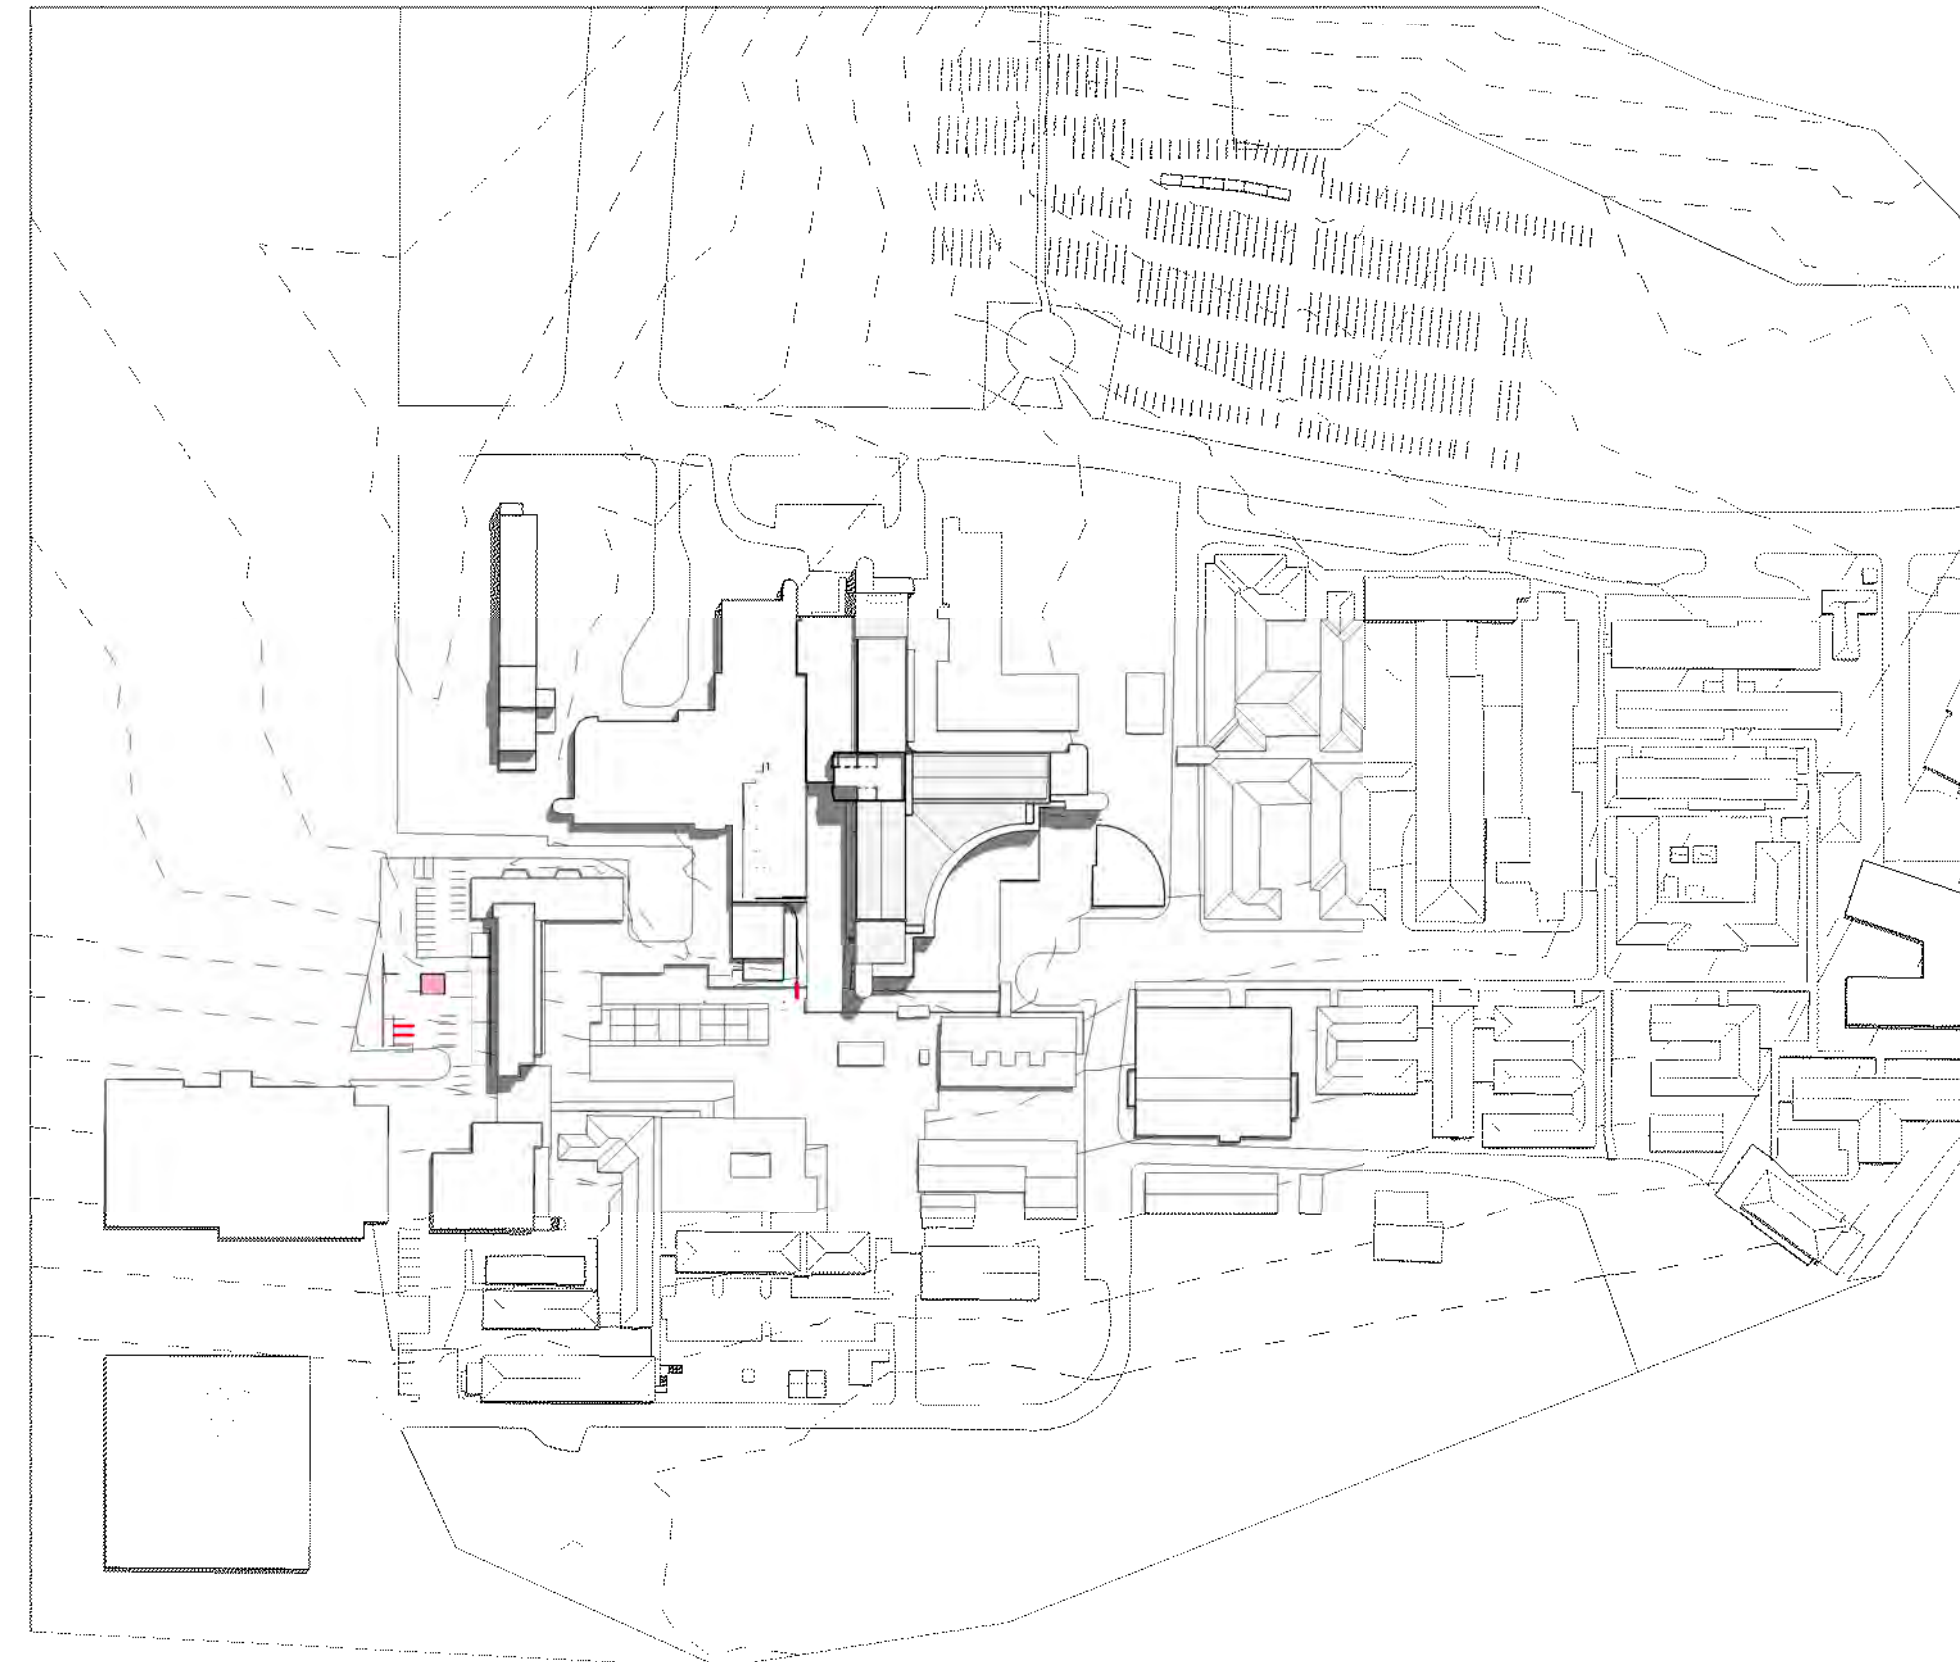

SUMMER SOLSTICE - 21.12.2018 09:00AM



SUMMER SOLSTICE - 21.12.2018 12:00PM




SUMMER SOLSTICE - 21.12.2018 15:00PM


PROPOSED



SUMMER SOLSTICE - 21.12.2018 09:00AM

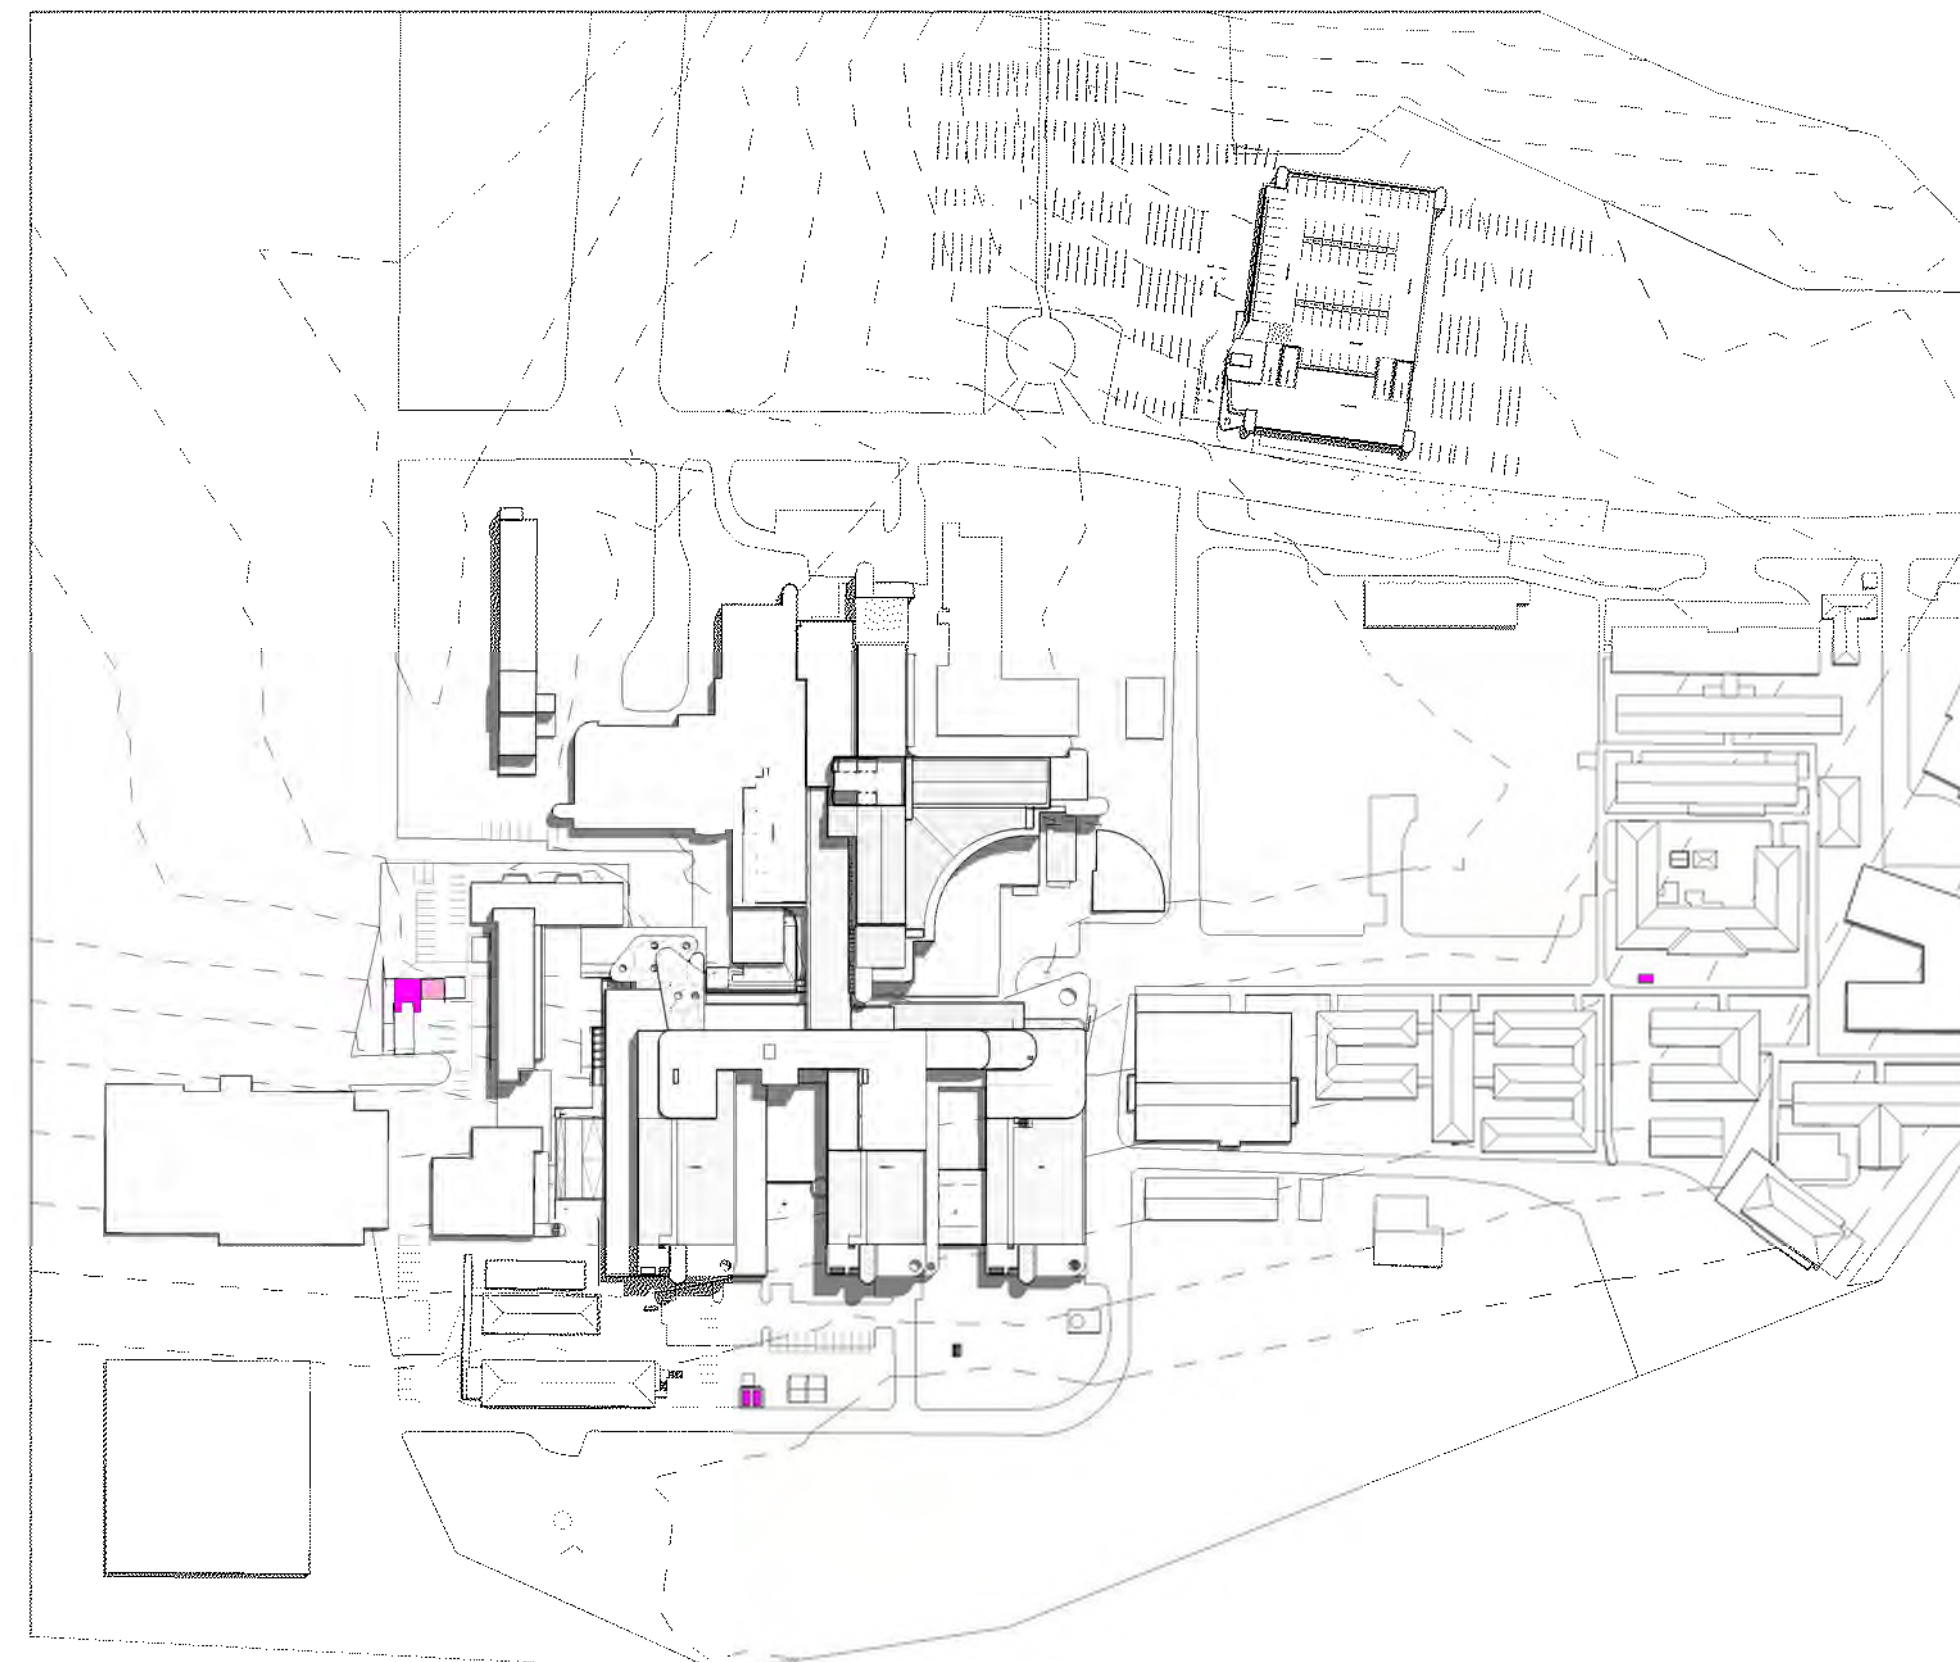


SUMMER SOLSTICE - 21.12.2018 12:00PM

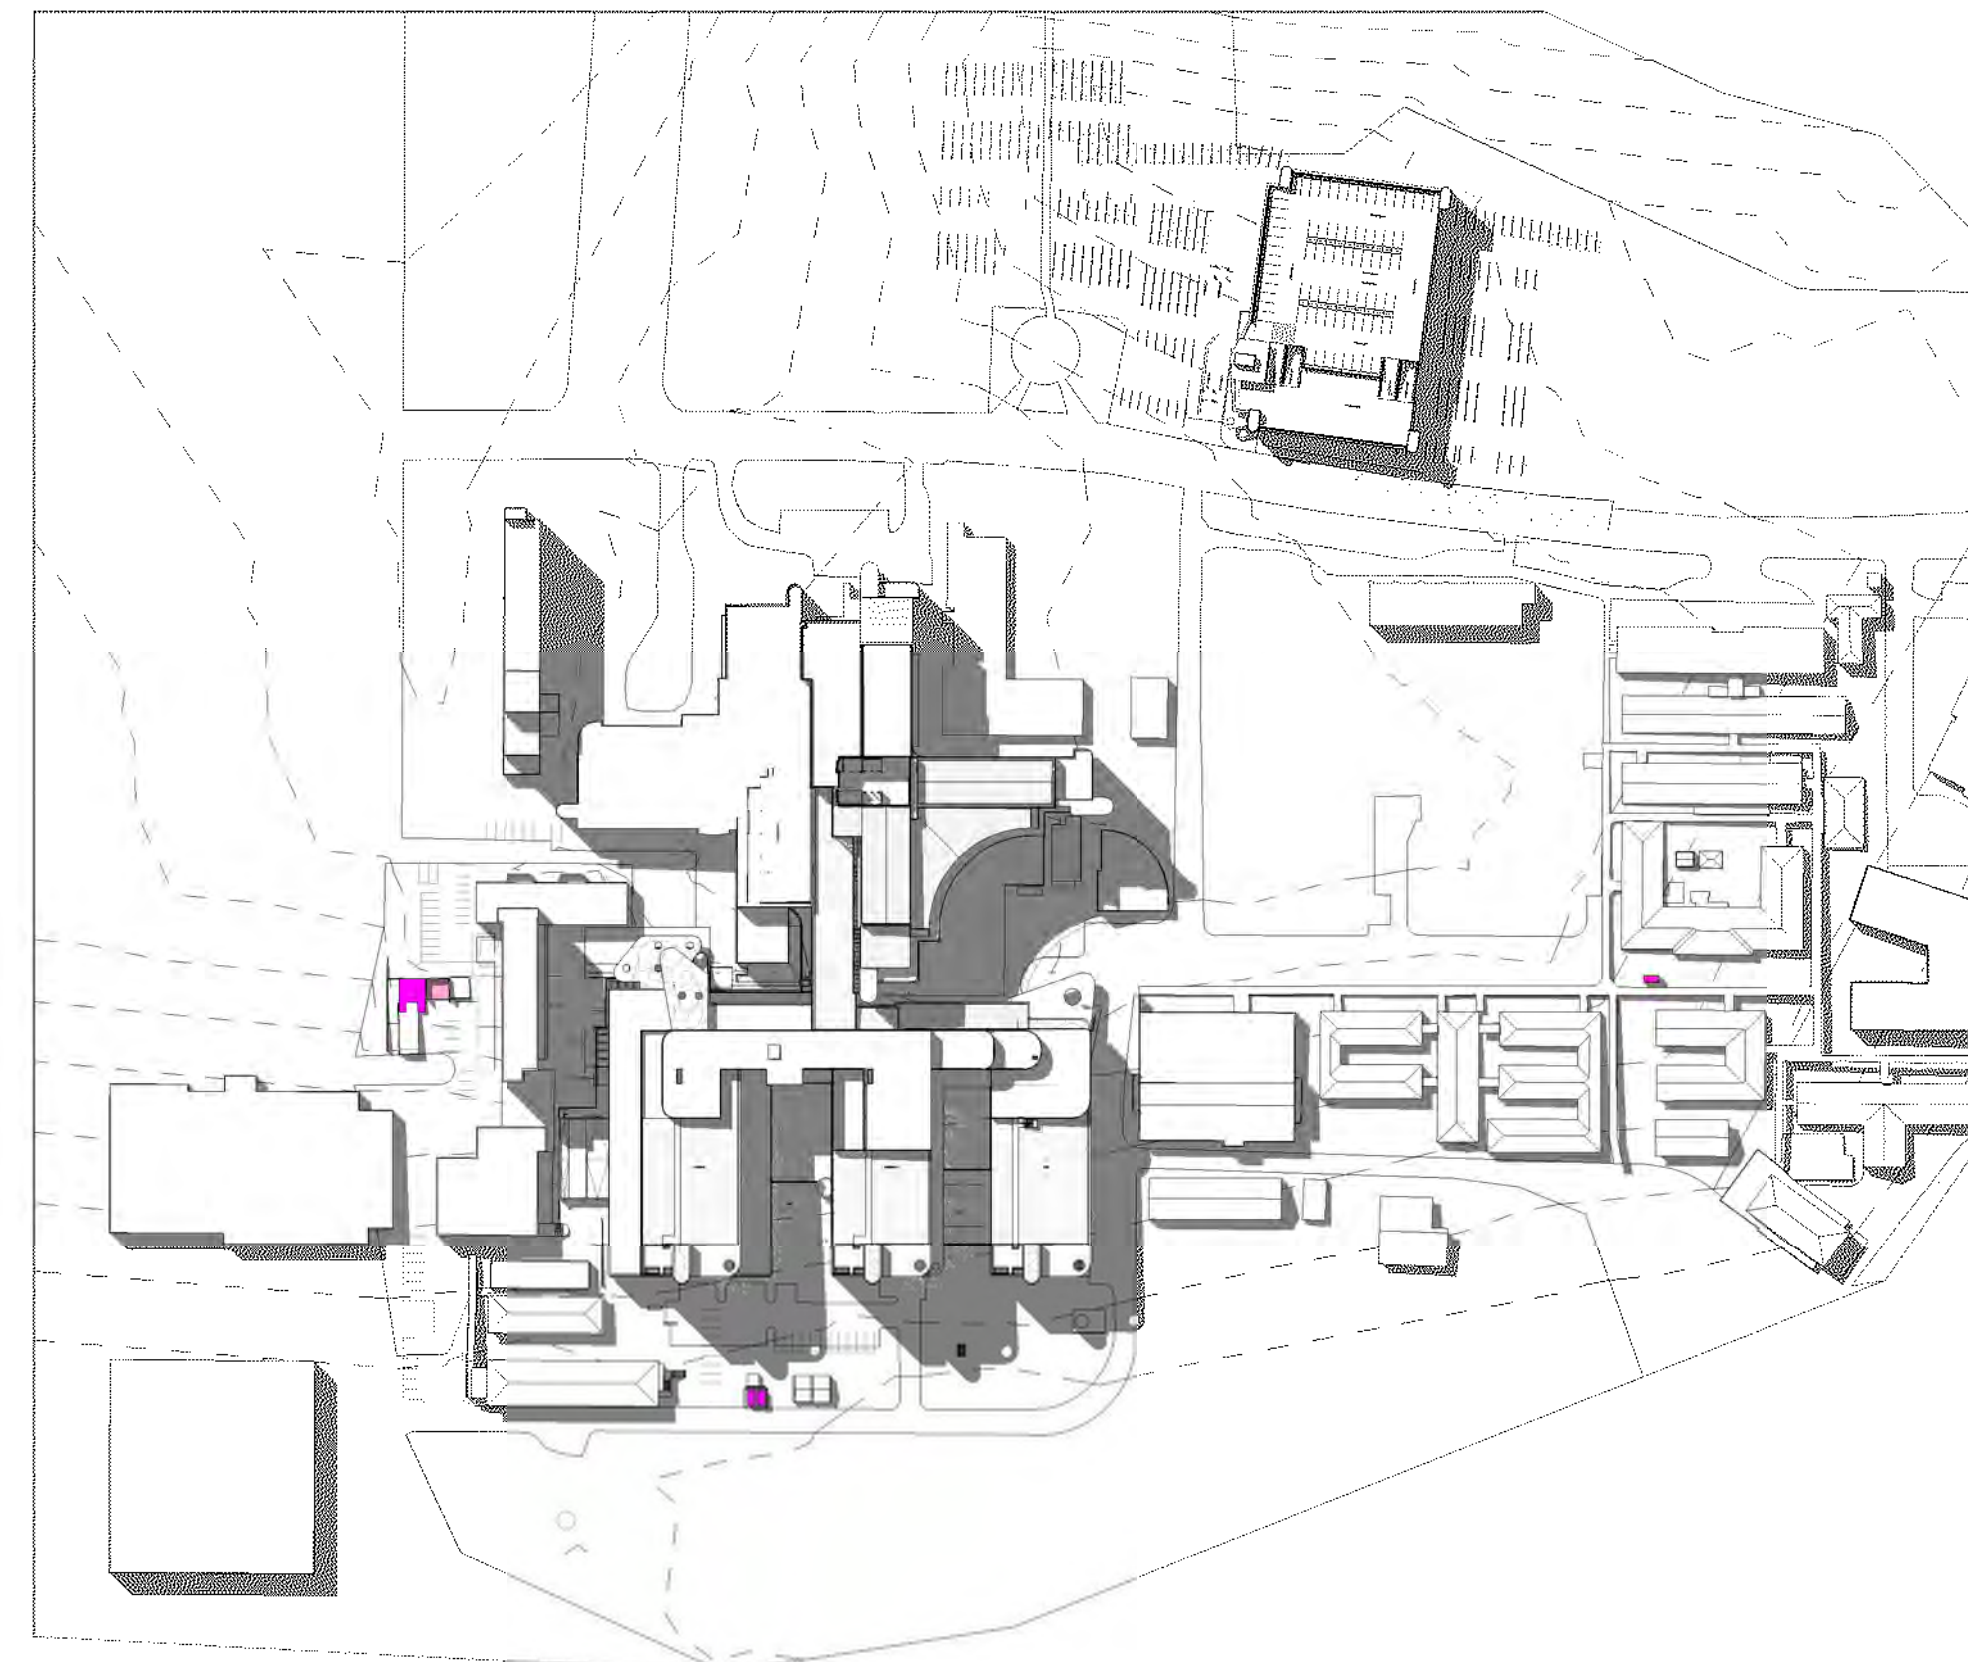

SUMMER SOLSTICE - 21.12.2018 15:00PM

NOTES:
TO BE READ IN CONJUNCTION WITH SERVICES, STRUCTURAL & CIVIL DOCUMENTATION. ANY DISCREPANCY TO BE BROUGHT TO THE ATTENTION OF JACOBS.

REV	DATE	BY	APPD	AMENDMENT
4	22.05.18	BY	WB	MAIN WORKS 70% DD ISSUE
3	12.04.18	BY	WB	ISSUED FOR SS&A
2	29.03.18	BY	WB	SSD - DRAFT ISSUE
1	23.02.18	BY	WB	MAIN WORK 70% SD ISSUE

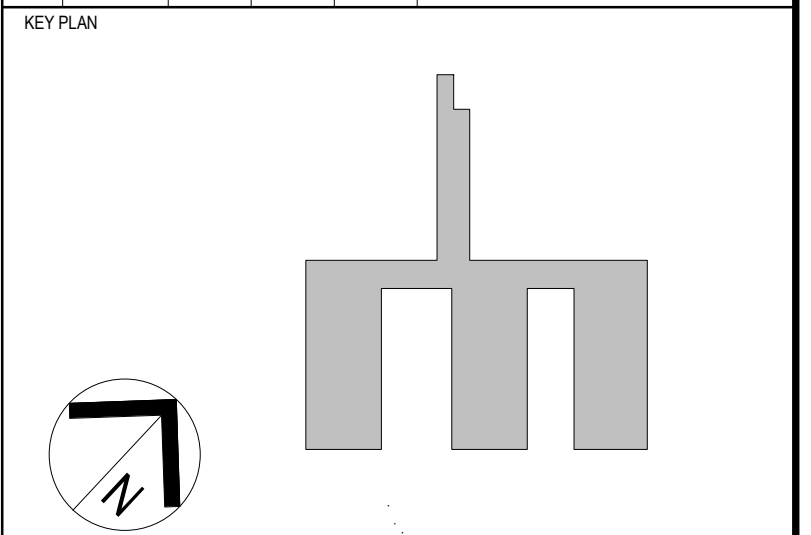

LEVEL 7, 177 PACIFIC HIGHWAY
NORTH STONEY
NSW 2158
AUSTRALIA
TEL: +61 2 9528 2100
FAX: +61 2 9528 2110
WEB: jacobson.com

PROJECT
CONCORD HOSPITAL REDEVELOPMENT STAGE 1
HOSPITAL ROAD
CONCORD NSW 2139

TITLE
SHADOW DIAGRAM SUMMER

DRAWING STATUS
SCHEMATIC DESIGN

DRAWN MR/MW/BY	DRAWING CHECK WB
DESIGNED AC	DESIGN REVIEW CY
REVIEWED	DATE
APPROVED	DATE
SCALE	

PROJECT NO. IA064700	DRAWING NO. NEWB-AR-DRG-7900	REV 4
-------------------------	---------------------------------	----------