


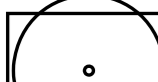


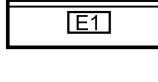
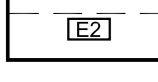
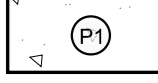
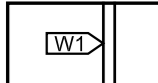
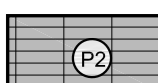
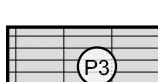

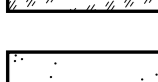
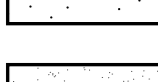
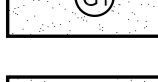
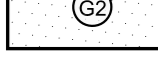
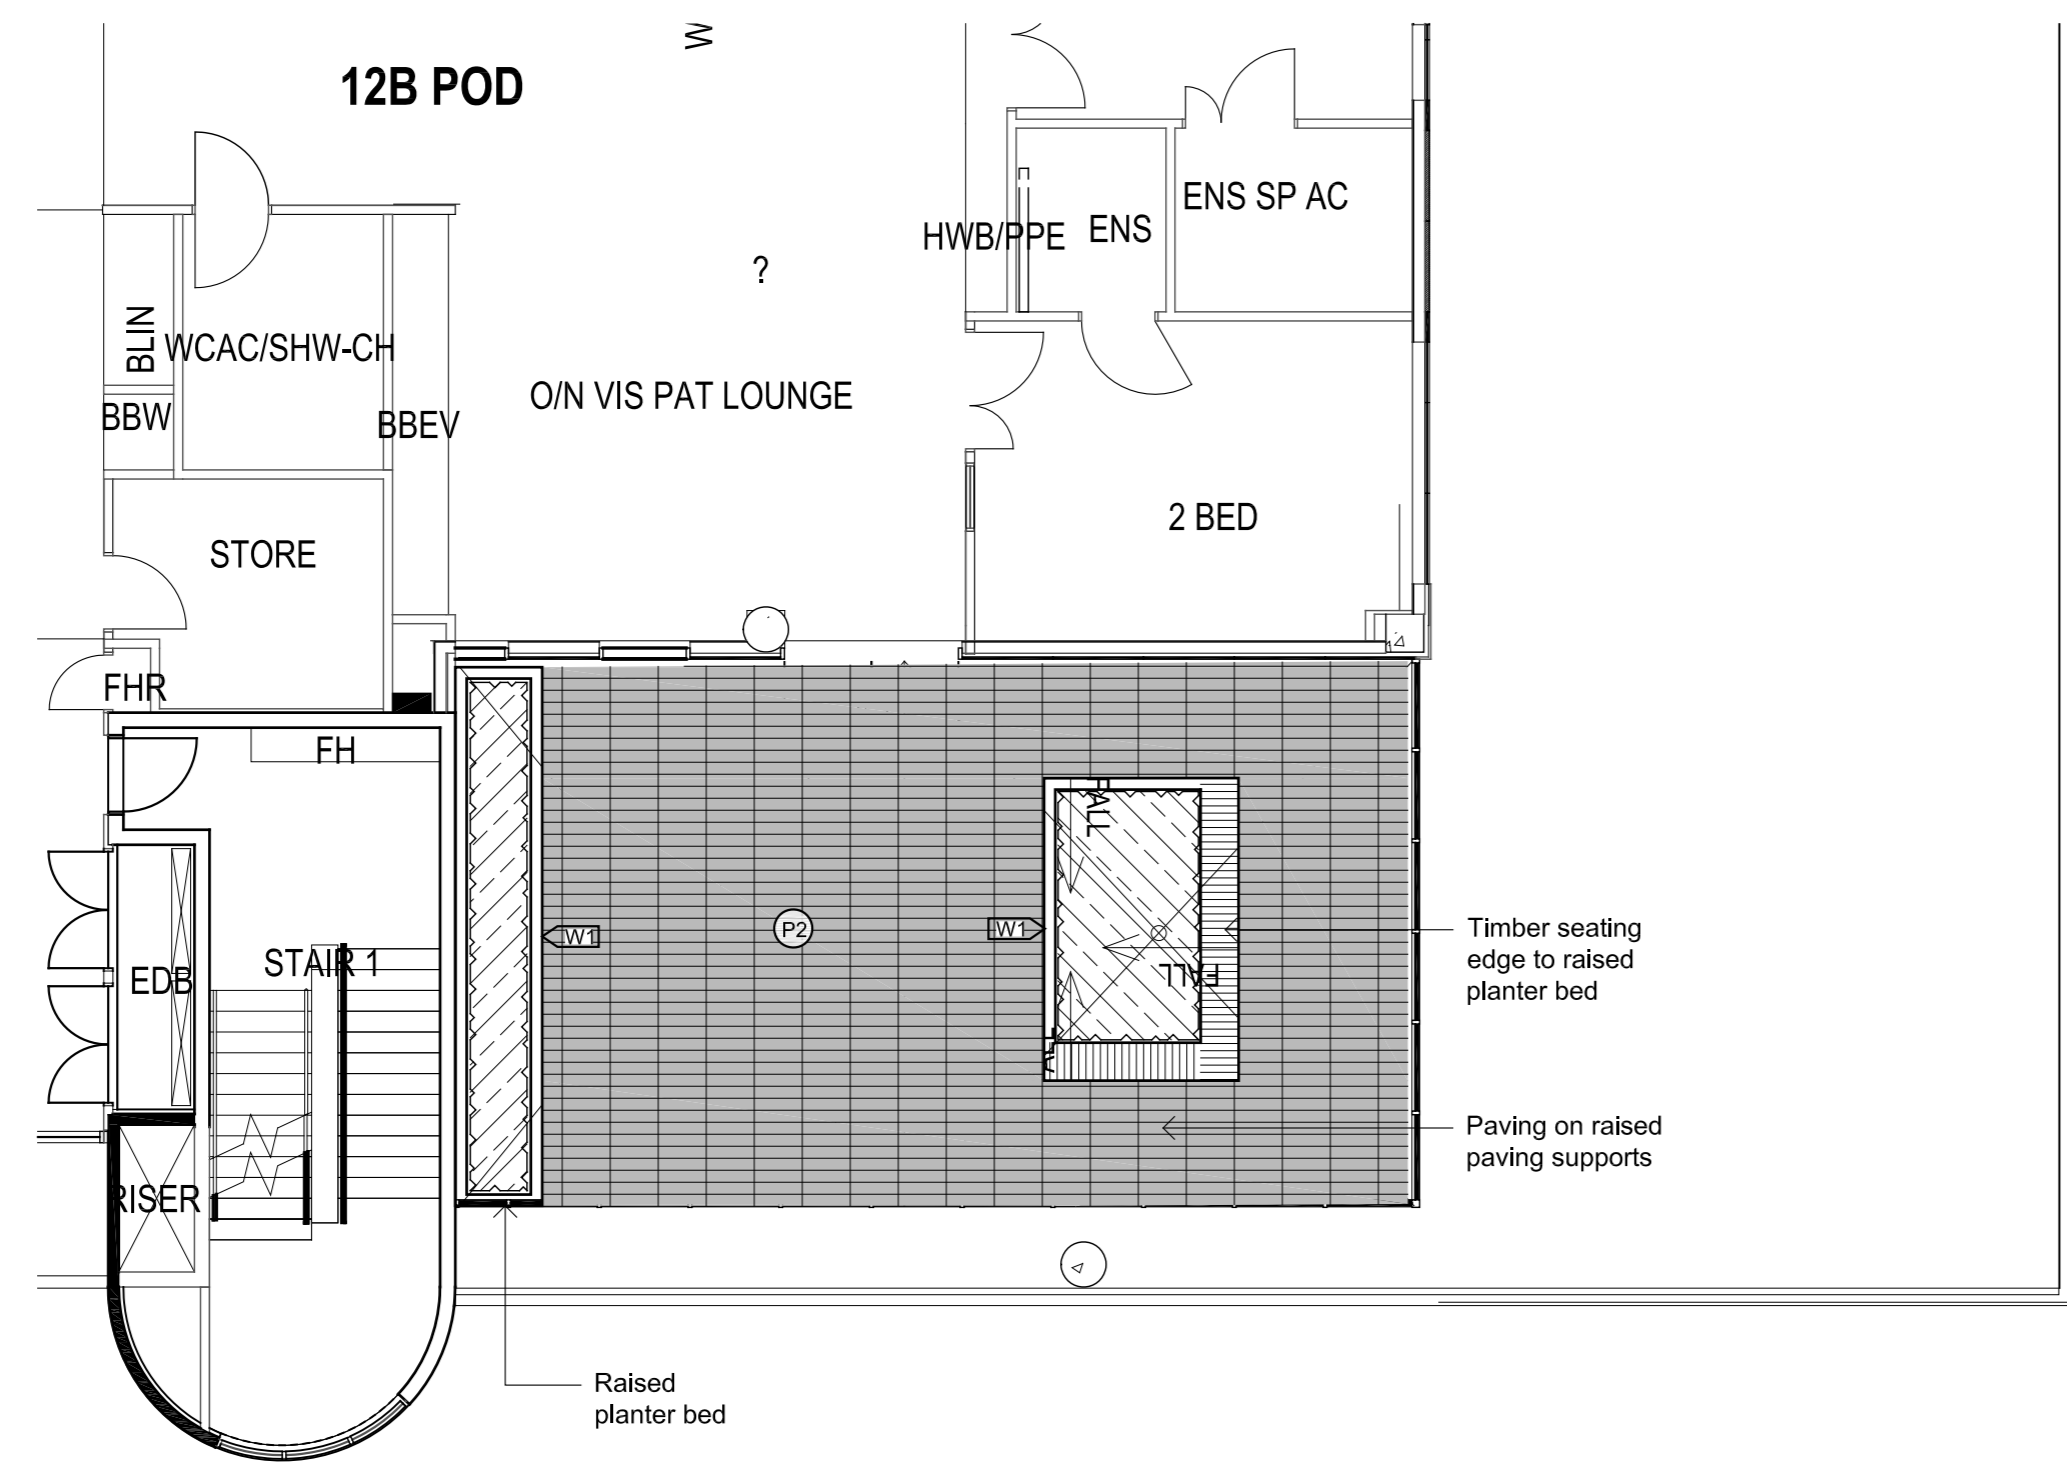
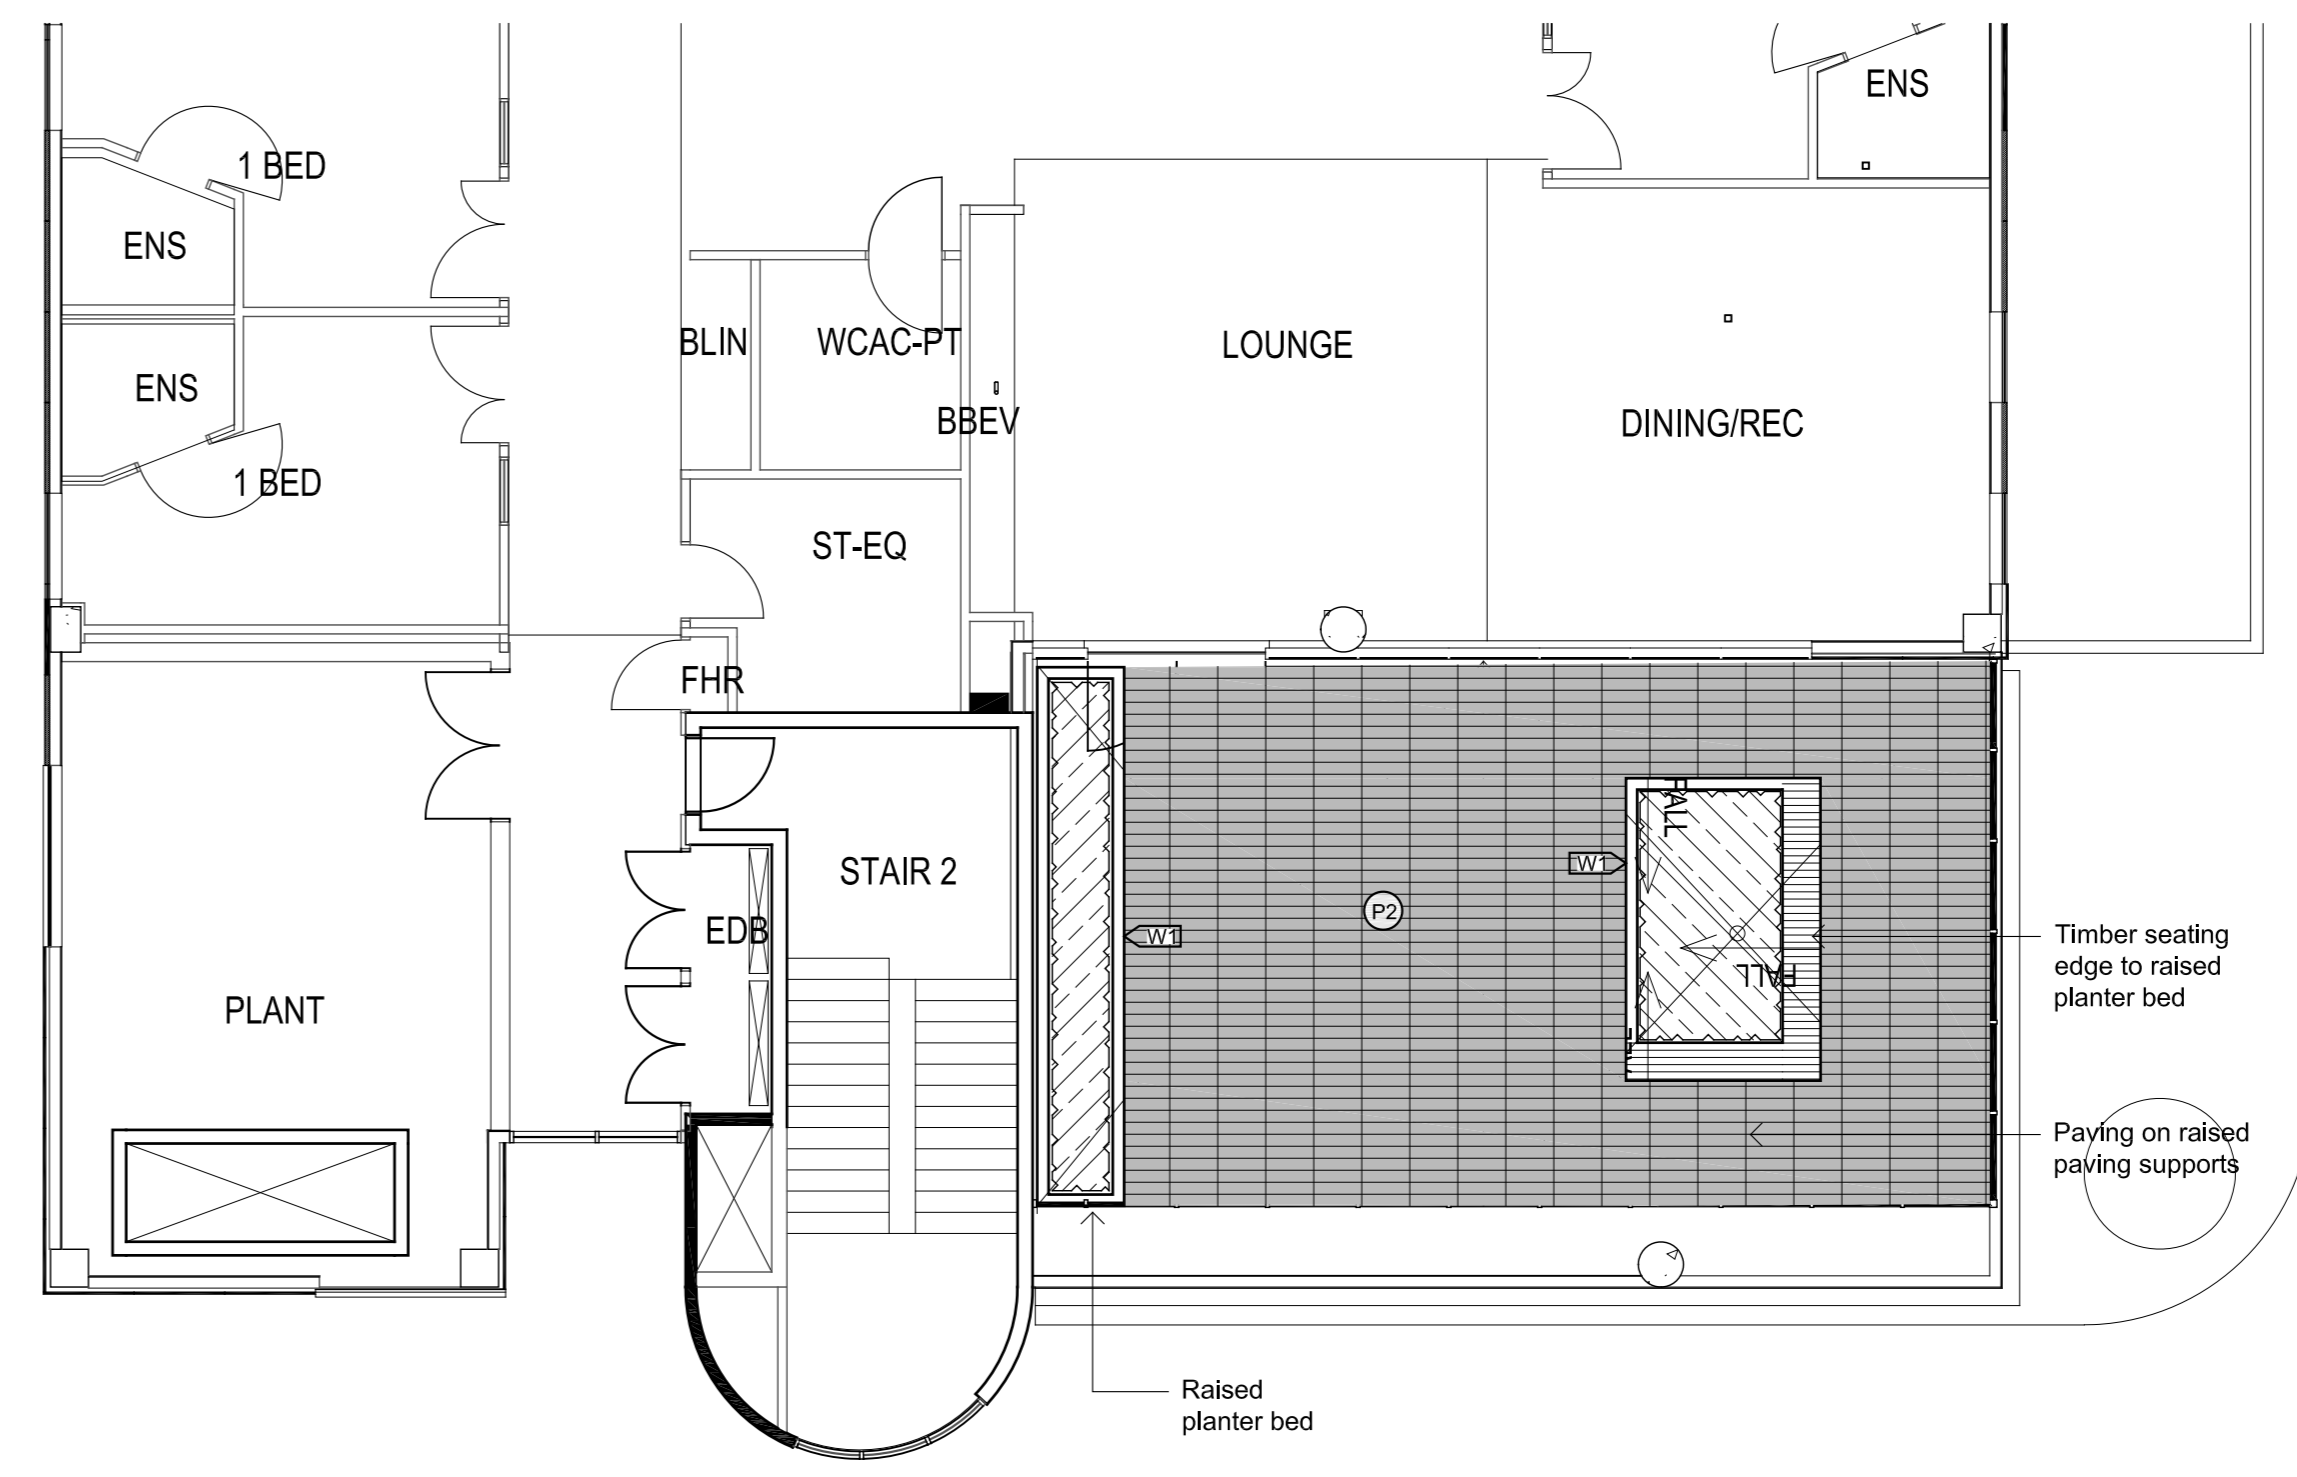



-  Existing tree to be Retained
-  Existing tree to be removed
-  Existing garden bed to be retained
-  Proposed tree
-  Proposed Shrubs Grasses and Groundcovers
-  Concrete Edging
-  Steel Edge
-  Proposed concrete
-  Wall Type 1
-  Proposed Unit Paving
-  Proposed Unit Paving
-  Artificial Turf
-  Proposed Turf
-  Proposed Decomposed Granite
-  Proposed Decorative Gravel
-  Proposed Composite Timber Decking
-  Fence



01 West Level 1 Terrace  
141




02 Central Level 1 Terrace  
141

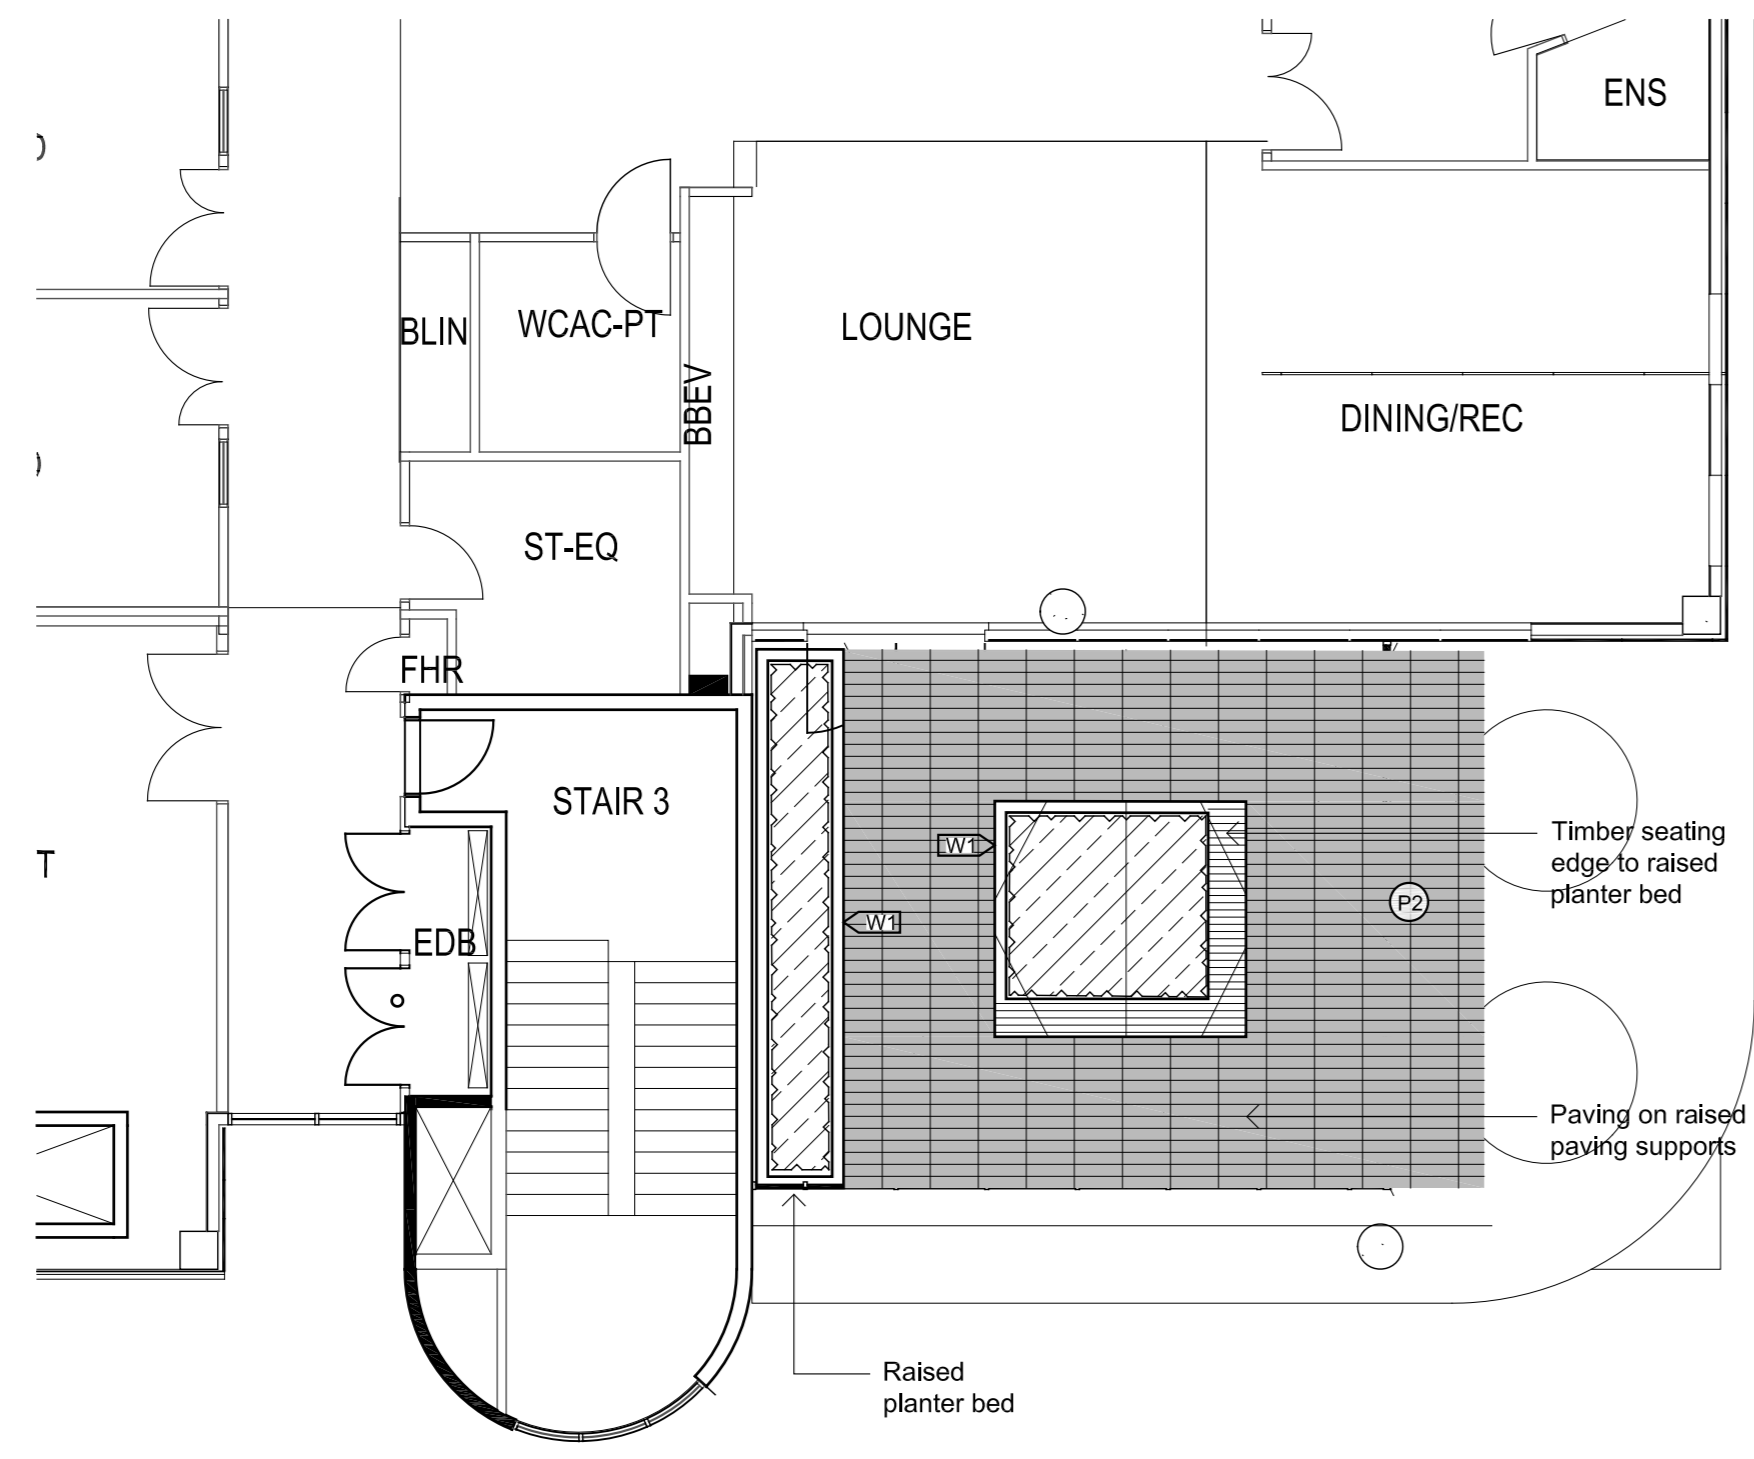

03 East Level 1 Terrace  
141

NOTES:  
TO BE READ IN CONJUNCTION WITH ARCHITECTURAL SERVICES, STRUCTURAL & CIVIL DOCUMENTATION. ANY DISCREPANCY TO BE BROUGHT TO THE ATTENTION OF SITE IMAGE.

2	21.06.2018	JD	NM	70% DO	
1	17.04.2018	JD	NM	DESIGN DEVELOPMENT	
REV	DATE	DRAWN	REV'D	APP'D	AMENDMENT

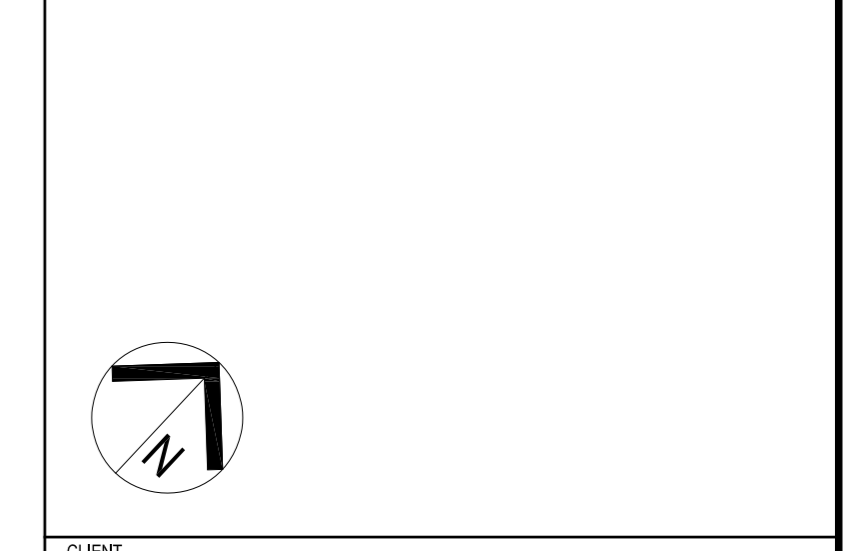

CLIENT



**Health Infrastructure**

SITE IMAGE

Level 1, 3-5 Baptist Street  
Randfern NSW 2016  
Australia  
Tel: (61 2) 8332 5600  
Fax: (61 2) 9608 2377  
www.siteimage.com.au  
Site Image (NSW) Pty Ltd  
ABN 44 601 262 380



**JACOBS**  
Landscape Architects

LEVEL 7, 177 PACIFIC HIGHWAY  
NORTH SYDNEY  
NEW SOUTH WALES  
AUSTRALIA  
TEL: +61 2 9028 2100  
FAX: +61 2 9028 2510  
WEB: jacobson.com

PROJECT  
**CONCORD HOSPITAL REDEVELOPMENT STAGE 1**

HOSPITAL ROAD  
CONCORD NSW 2139

TITLE  
**LANDSCAPE PLAN  
LEVEL 1 TERRACES**

DRAWING STATUS  
**DESIGN DEVELOPMENT**

DRAWN	JD	DRAWING CHECK	NM
DESIGNED	NM	DESIGN REVIEW	NM
REVIEWED		DATE	
APPROVED		DATE	

SCALE  
1 : 100

DRAWING No. **SS15-3002-NEWB-LS-DRG-141** REV **2**