



NOTES:  
 TO BE READ IN CONJUNCTION WITH SERVICES DOCUMENTATION.  
 ANY DISCREPANCY TO BE BROUGHT TO THE ATTENTION OF JACOBS.

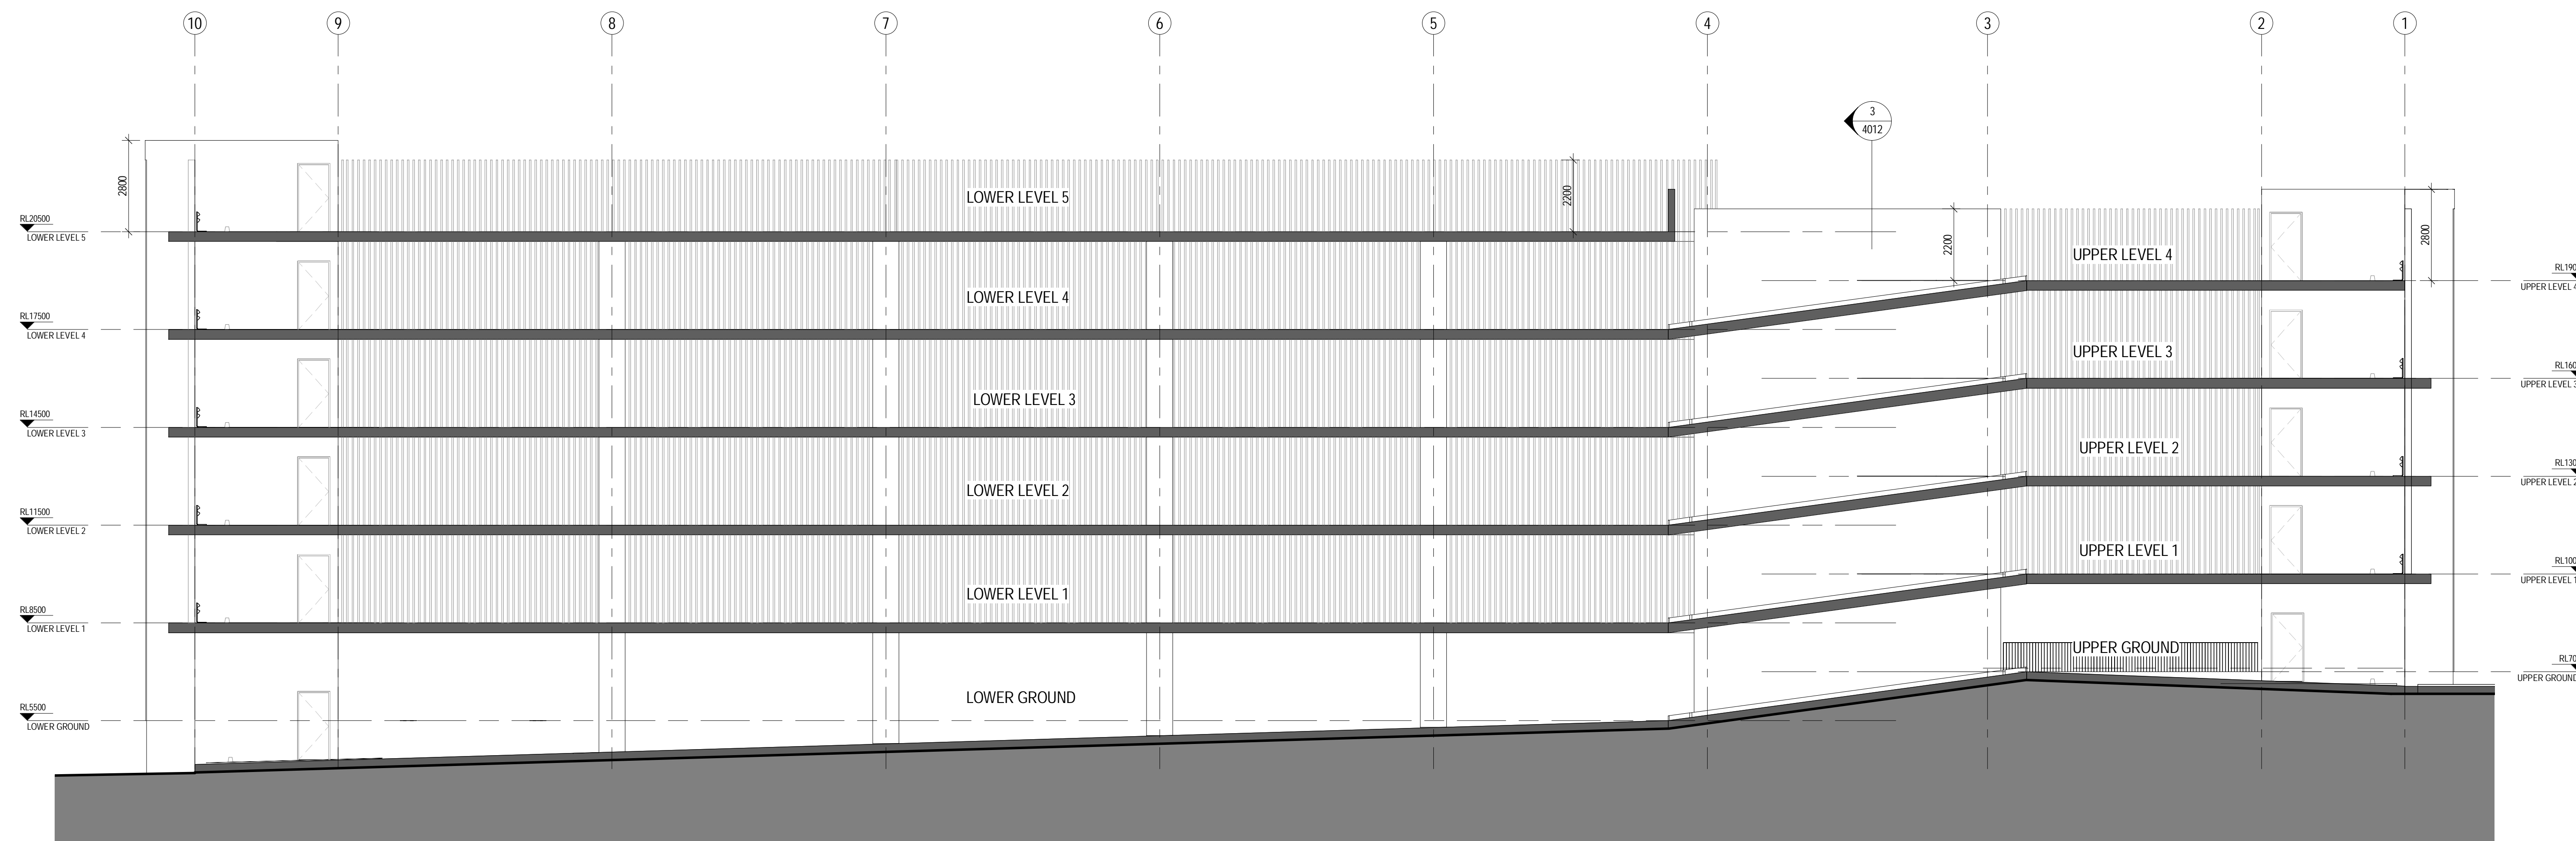

1 SECTION  
 1500 1:100

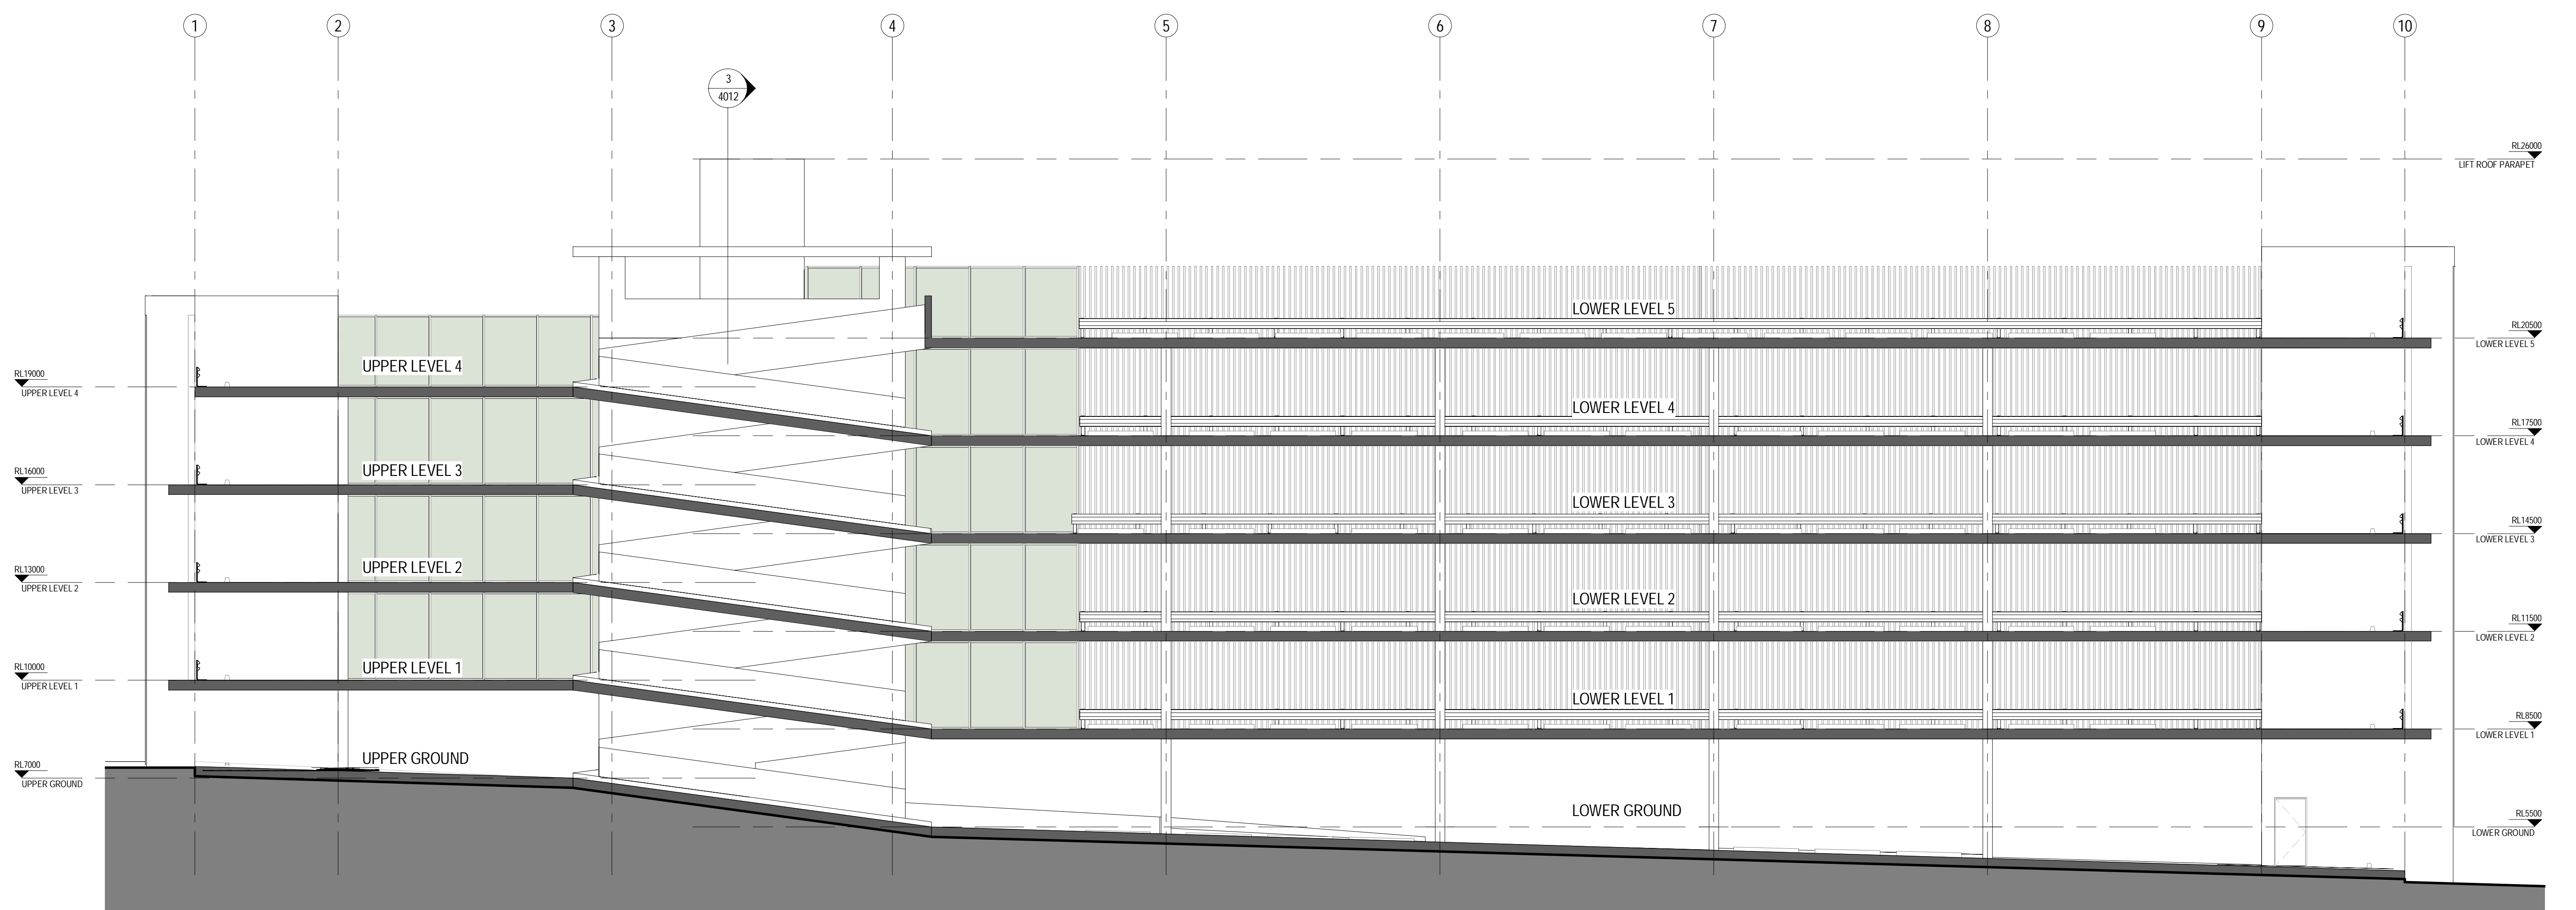

2 SECTION  
 1500 1:100

REV	DATE	DESIGN	REVD	APPD	AMENDMENT
4	12/04/2018	MW	WB		ISSUED FOR SSOA
3	29/03/2018	MW	WB		SCHEMATIC DESIGN ISSUE
2	16/03/2018	MW	WB		SCHEMATIC DESIGN DRAFT ISSUE
1	05/03/2018	MW	AC		FOR INFORMATION

KEY PLAN


CLIENT

LEVEL 7, 777 PACIFIC HIGHWAY  
 NORTH SYDNEY  
 NSW 2060  
 AUSTRALIA

TEL: +61 2 9028 2100  
 FAX: +61 2 9028 2010  
 WEB: jacobs.com

PROJECT  
**CONCORD HOSPITAL  
 REDEVELOPMENT STAGE 1**

HOSPITAL ROAD  
 CONCORD NSW 2139

TITLE  
**MULTI STORY CAR PARK  
 SECTION SHEET 1**

DRAWING STATUS

**SCHEMATIC DESIGN**

DRAWN	DRAWING CHECK
MW	WB
DESIGNED	DESIGN REVIEW
AC	CY
REVIEWED	DATE
APPROVED	DATE

SCALE  
**1:100**

DRAWING NO.  
**IA064700-MSCP-AR-DRG-4011**

REV  
**4**

11/04/2018 10:07:34 AM